

CITY COUNCIL MEETING
SEPTEMBER 16, 1987

16013

ACCEPTANCE OF PARKS
AND RECREATION
FACILITY MASTER
PLAN

CC-14(a)
CC-40

At the Shirtsleeve Session of August 25, 1987, the Parks and Recreation Master Plan was presented to the City Council by the Recreation and Parks Director and Morris and Wenell Architects. The City Council is being asked to approve this Master Plan in order that the Public Works Department can proceed with the replacement of the water tank.

A letter was presented from Maria Elena Serna requesting that the "several historically significant buildings" in the subject area be preserved.

Following discussion, on motion of Council Member Pinkerton, Reid second, Council approved and accepted the Parks and Recreation Facility Master Plan. Further, Council directed that the letter received from Maria Elena Serna be referred to the Lodi Arts Commission for its review and recommendation.

USD
Lodi Unified
School District

Maria Serna
Mentor Teacher



HOUSTON MIDDLE SCHOOL
4600 ACAMPO ROAD
ACAMPO, CA 95220
PHONE (209) 369-7411 — 466-0353
EXT. 346

(4) 334-4771

RECEIVED
1987 SEP 16 AM 8 21

ALICE M. REINICHE
CITY CLERK
CITY OF LODI

LODI CITY COUNCIL
LODI, CALIFORNIA 95240

Sept 15, 1987


COUNCIL

RE: HISTORIC PRESERVATION

THE SITE OF THE PARKS AND RECREATION DEPARTMENT OFFICES CONTAINS SEVERAL HISTORICALLY SIGNIFICANT BUILDINGS. THE ORIGINAL LODI JAIL AND TWO OTHER BUILDINGS CORNERING ON THE ALLEY PAST THE SOUTH OF THE MAIN BUILDING.

I WOULD LIKE TO SEE THESE BUILDINGS AND ANY OTHER SIGNIFICANTLY IMPORTANT ONES IN THE AREA PRESERVED, TO BE USED IN A PRESENT DAY MANNER, FOR ALL TO ENJOY. THE JAIL COULD BE A MUSEUM OF "ITS" PAST AND USED IN THE PRESENT FOR A TOURIST INFORMATION OFFICE. THE CORNER BUILDINGS AS A SPORTS AND RECREATION MUSEUM WITH A LIBRARY EMPHASIZING RECREATIONAL INTERESTS.

YOURS IN THE INTEREST OF PRESERVING OUR HERITAGE.

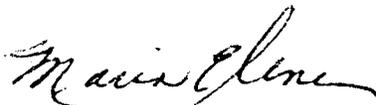

MARIA ELENA SERNA



CITY OF LODI

PUBLIC WORKS DEPARTMENT


COUNCIL COMMUNICATION

TO: City Council
FROM: City Manager
MEETING DATE: September 16, 1987
AGENDA TITLE: Accept Parks and Recreation Facility Master Plan

RECOMMENDED ACTION: That the City Council approve and accept the Master Plan for the Parks and Recreation administrative offices and Maintenance Service Center.

BACKGROUND INFORMATION: At the Shirtsleeve Session of August 25, the Parks and Recreation Master Plan was presented to the City Council by the Recreation and Parks Director and Morris and Wenell Architects. We are asking the City Council to approve this Master Plan in order that the Public Works Department can proceed with the replacement of the water tank. Attached are reduced copies of the site plan and elevations.

If you have any questions concerning this Master Plan, the Recreation and Parks Director and I will be happy to answer them at the Council meeting.

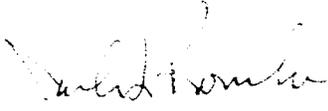

Jack L. Ronsko
Public Works Director

JLR/ma

Attachments

cc: Recreation and Parks Director
Morris and Wenell Architects

APPROVED:

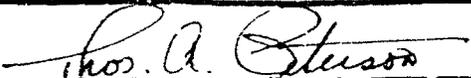

THOMAS A. PETERSON, City Manager

FILE NO.


LOCUST STREET

MAIN STREET

STOCKTON STREET

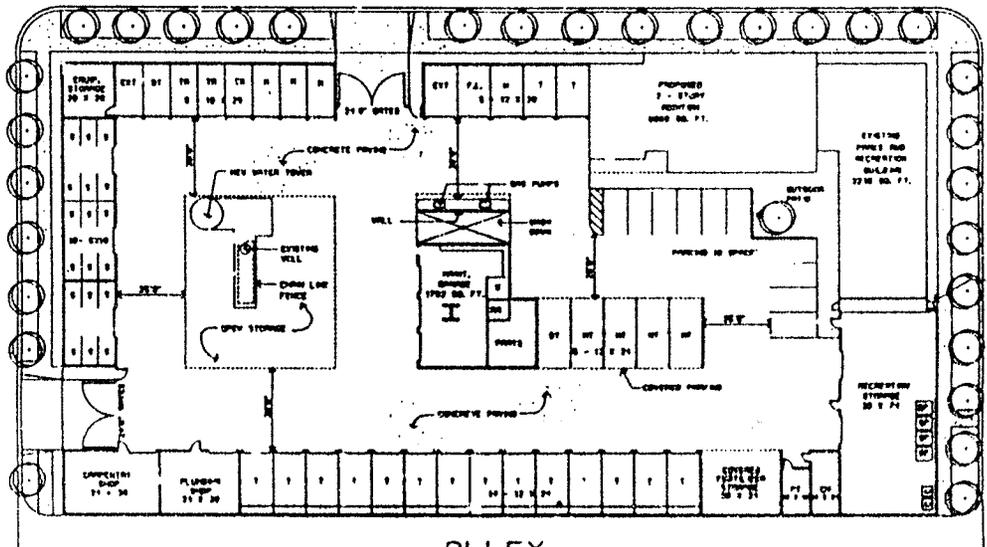

ALLEY

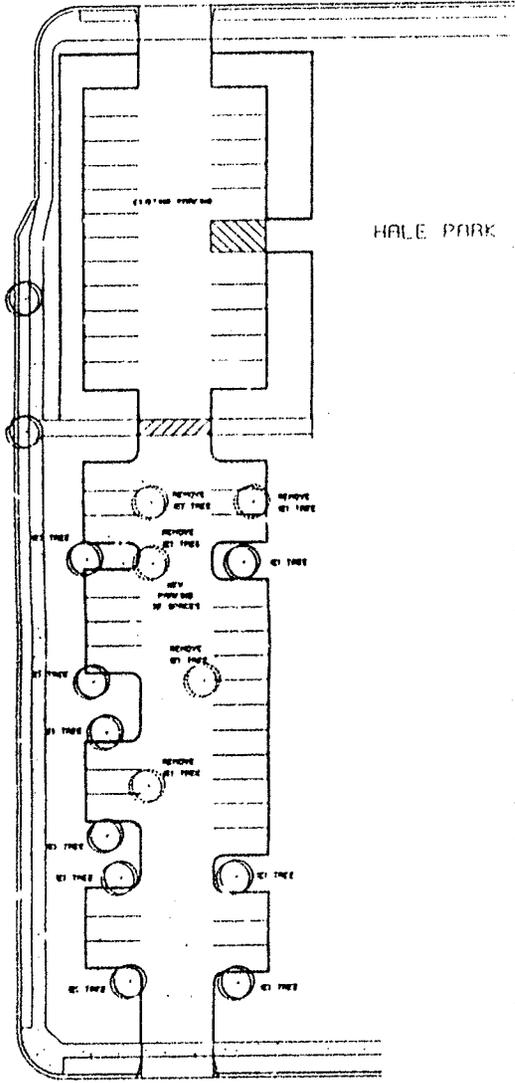

ELM ST.

SITE PLAN (YEAR 2007)
SCALE: 1"=20'

OFF-STREET PARKING
1. EXISTING EXTERIOR WALK PAVEMENT BY 10 SPACES, OR
2. REMOVE LOT TO THE WEST AND CREATE A NUMBER OF 30 SPACES

LEGEND:

- | | |
|----------------------|------------------------------|
| OS - OFFICE STORAGE | T - PARKS & REC TRUCK |
| PS - PART STORAGE | V - CUSTOMER BUS/COACH SPACE |
| F.L. - FURNACE SPACE | C - CEMENT AREA |
| TR - TRACTOR SPACE | FSM - FRY/BOIL STORAGE |
| H - HOVER SPACE | STOR - STORAGE |
| HT - HOVER TRAILER | HWY - HIGHWAY |
| SP - SPACES | SI - SIGN |
| | EXT - EXTERIOR |

PARKING BREAKDOWN

| | | |
|----------------------|-----------|---------|
| PERM. FT | 1 SPACE | 10 X 20 |
| TRUCK | 2 SPACES | 10 X 20 |
| TRUCK | 2 SPACES | 10 X 20 |
| TRUCK | 1 SPACE | 10 X 20 |
| TRUCK / TRAILER | 1 SPACE | 12 X 24 |
| PARKS & REC. TRUCK | 10 SPACES | 12 X 24 |
| CUSTOMER BUSES/COACH | 10 SPACES | 12 X 24 |
| EXTER. SPACES | 2 SPACES | 12 X 24 |
| VEHICLE PARKING | 10 SPACES | 9 X 20 |



MORRIS & WENELL
ARCHITECTS
1015 N. COLLEGE STREET
SPOKANE, IDAHO 83402
PHONE (208) 325-2111

architect

consultant

sheet title

SITE PLAN

sheet number

of

revisions

drawn E.S.

check " " "

date 10/01

job no. 2007-01




MORRIS & WENELL
 architects
 1000 Lakeside Drive
 Suite 1000
 Chicago, Illinois 60606
 Phone: (312) 467-1000
 Fax: (312) 467-1001

architect
 consultant


Sheet title
 EXTERIOR ELEVATIONS

CITY OF LOUI
 PARKS & RECREATION
 MASTER PLAN

Sheet number
 P
 revisions:
 drawn
 check
 date
 job no.

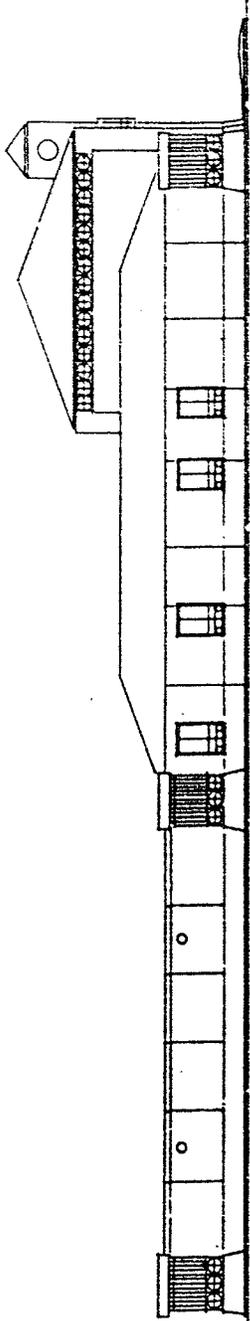

EAST ELEVATION

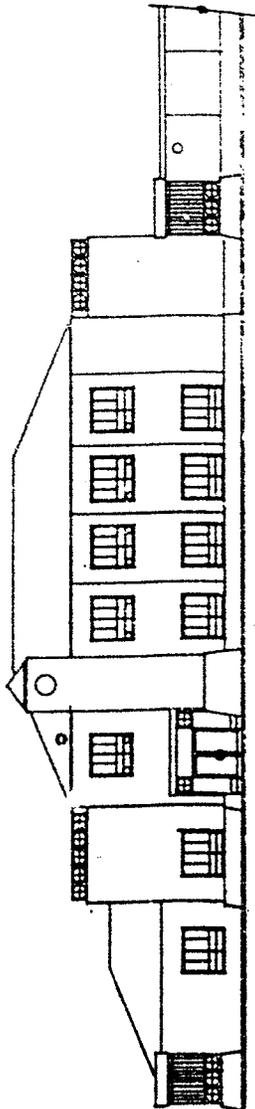

NORTH ELEVATION



NORTH ELEVATION

5/a

CITY COUNCIL

EVELYN M. OLSON, Mayor
JOHN R. (Randy) SNIDER
Mayor Pro Tempore
DAVID M. HINCHMAN
JAMES W. PINKERTON, Jr.
FRED M. REID

CITY OF LODI

CITY HALL, 221 WEST PINE STREET
CALL BOX 3006
LODI, CALIFORNIA 95241-1910
(209) 334-5634
TELECOPIER: (209) 333-6795

THOMAS A. PETERSON
City Manager

ALICE M. REIMCHE
City Clerk

RONALD M. STEIN
City Attorney

September 23, 1987

Mr. Rick Dentino
Chairman
Lodi Arts Commission
900 South Central Avenue
Lodi, CA 95240

Dear Mr. Dentino:

At the regular Council meeting of September 16, 1987, Council accepted the Parks and Recreation Facility Master Plan.

The attached letter from Maria Elena Serna requesting that the "several historically significant buildings" in the area be preserved was received by the Council just prior to the meeting. Council directed that the request be referred to the Lodi Arts Commission for review and recommendation.

Should you have any questions regarding this matter, please do not hesitate to call this office.

Very truly yours,

Alice M. Reimche
City Clerk

AMR:jj

LODI
Lodi unified
school district

Maria Serna
Mentor Teacher



HOUSTON MIDDLE SCHOOL
4600 ACAMPO ROAD
ACAMPO, CA 95220
PHONE (209) 369-7411 — 466-0353
EXT. 346

(4) 334-4771

RECEIVED
1987 SEP 10 AM 8:21

ALICE M. REINCHE
CITY CLERK
CITY OF LODI

LODI CITY COUNCIL
LODI, CALIFORNIA 95240

Sept 15, 1987


COUNCIL

RE: HISTORIC PRESERVATION

THE SITE OF THE PARKS AND RECREATION DEPARTMENT OFFICES
CONTAINS SEVERAL HISTORICALLY SIGNIFICANT BUILDINGS.
THE ORIGINAL LODI JAIL AND TWO OTHER BUILDINGS CORNERING ON
THE ALLEY PAST THE SOUTH OF THE MAIN BUILDING.

I WOULD LIKE TO SEE THESE BUILDINGS AND ANY OTHER SIGNIFICANT
LY IMPORTANT ONES IN THE AREA PRESERVED, TO BE USED IN A
PRESENT DAY MANNER, FOR ALL TO ENJOY. THE JAIL COULD BE A
MUSEUM OF "ITS" PAST AND USED IN THE PRESENT FOR A TOURIST
INFORMATION OFFICE. THE CORNER BUILDINGS AS A SPORTS AND
RECREATION MUSEUM WITH A LIBRARY EMPHASIZING RECREATIONAL
INTERESTS.

YOURS IN THE INTEREST OF PRESERVING OUR HERITAGE.

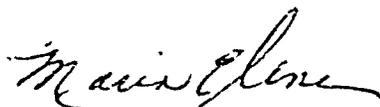

MARIA ELENA SERNA