



# CITY OF LODI

# COUNCIL COMMUNICATION

AGENDA TITLE: Matching Funds for Trail Project Grant (Lodi Lake Park Nature Area)

MEETING DATE: October 5, 1994

PREPARED BY: Parks and Recreation Director

RECOMMENDED ACTION: Review and approve the expenditure of \$20,000 from the Lodi Lake fund as our part of a matching grant.

BACKGROUND INFORMATION: We received a \$20,000 matching grant from the California Department of Parks and Recreation Habitat Conservation Fund Program to provide trail access and improvements along the riparian areas and throughout the nature area at Lodi Lake Park.

These funds will be used to install a handicap accessible decomposed granite trail in the nature area completing the "loop" (see attached map).

FUNDING: \$20,000 from Lodi Lake Fund  
\$20,000 from Habitat Conservation Fund

Ron Williamson, Parks and Recreation Director

Prepared by Scott Essin, Parks Superintendent

RW/SE/svr

APPROVED

THOMAS A. PETERSON  
City Manager





recycled paper

**LODI LAKE NATURE AREA  
HABITAT CONSERVATION FUND PROGRAM  
PROJECT #HT-39-001**

DATE: 10/15/03  
SCALE: 1" = 100'  
DRAWN BY: [unclear]

**TRAIL CROSS SECTION**

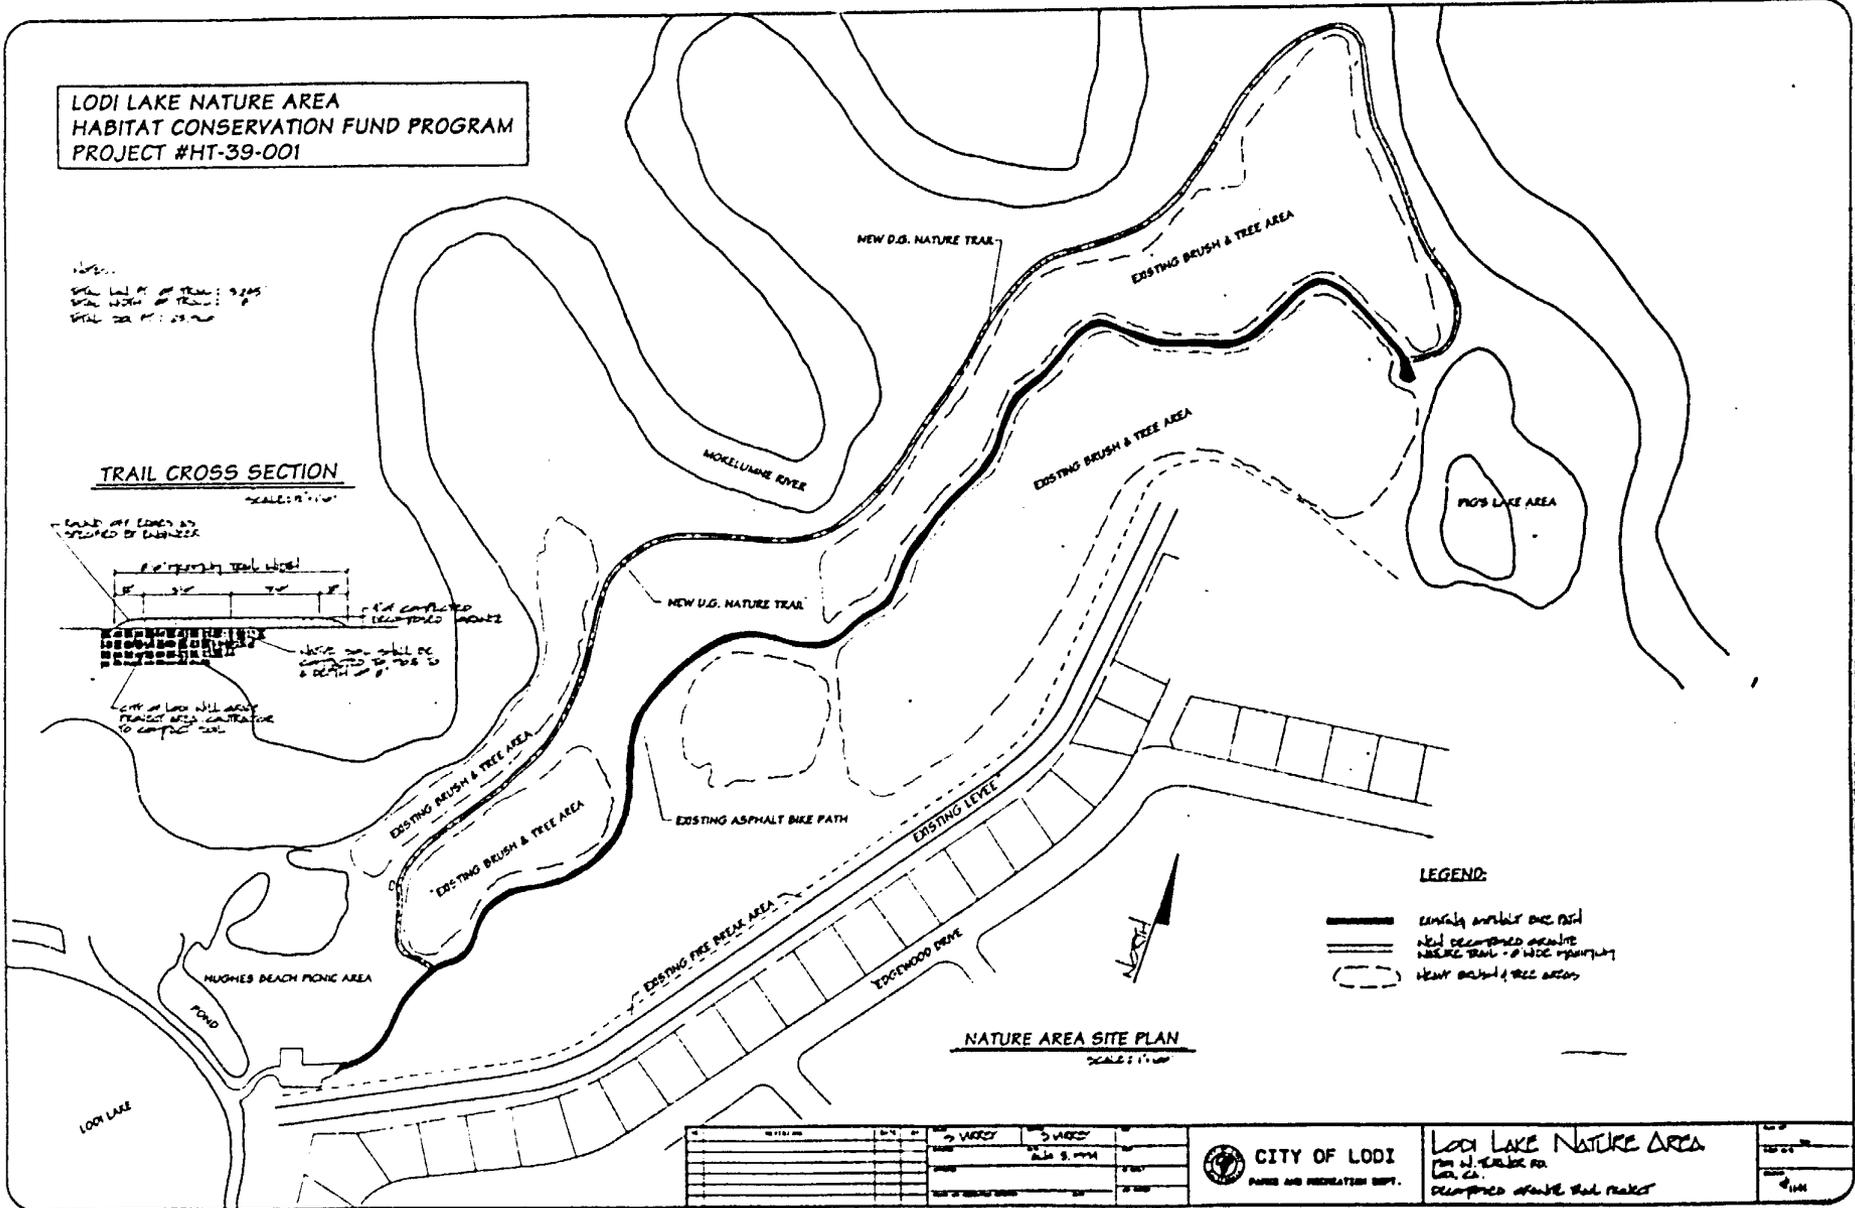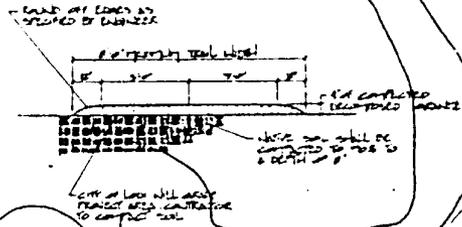

**LEGEND:**

- EXISTING ASPHALT BIKE PATH
- NEW U.S. NATURE TRAIL - 4' WIDE SHOULDER
- EXISTING BRUSH & TREE AREAS

**NATURE AREA SITE PLAN**  
SCALE: 1" = 100'

NO.	DATE	BY	DESCRIPTION

**CITY OF LODI**  
Parks and Recreation Dept.

**LODI LAKE NATURE AREA**  
CON. BY: [unclear]  
DATE: 10/15/03

DATE: 10/15/03  
DRAWN BY: [unclear]