



CITY OF LODI

COUNCIL COMMUNICATION

AGENDA TITLE: "No Parking" on Stockton Street at Donner Drive

MEETING DATE: October 6, 1993

PREPARED BY: Public Works Director

RECOMMENDED ACTION: That the City Council adopt a resolution approving the installation of a 365-foot "no-parking" zone on the west side of Stockton Street at Donner Drive (Exhibit A).

BACKGROUND INFORMATION: Stockton Street was recently overlaid from Lawrence Avenue to Turner Road and widened south of Donner Drive adjacent to Lawrence School. With this project, a center turn lane was installed as approved in the 1992/93 Capital Improvement Program (CIP) budget. A temporary "no-parking" zone was installed on the west side of Stockton Street at Donner Drive with the center turn lane installation. This zone was installed under the Public Works Director's authority since the striping was required to handle the Grape Festival traffic. Since Stockton Street north of Donner Drive has not been built to its ultimate width, a "no-parking" zone was needed to provide the proper transition to accommodate the center turn lane. The adjacent businesses have parking facilities and should not be affected by the "no-parking" zone. The property manager of these businesses has been notified and has no objection to the "no-parking" zone.

RECOMMENDATION: Due to the narrow roadway conditions, staff recommends approval of the 365-foot "no-parking" zone. When Stockton Street is widened in this area, this "no-parking" zone can be removed. Authorization for removal of this zone should be included in the resolution.

FUNDING: Street CIP.


Jack L. Ronsko
Public Works Director

Prepared by Paula J. Fernandez

JLR/PJF/lm

Attachments

cc: Police Chief
Street Superintendent
Affected businesses
Associate Traffic Engineer

APPROVED: _____



THOMAS A. PETERSON
City Manager



recycled paper




CITY OF LODI

PUBLIC WORKS DEPARTMENT

Stockton St at Donner Dr

Proposed "No Parking" Zone

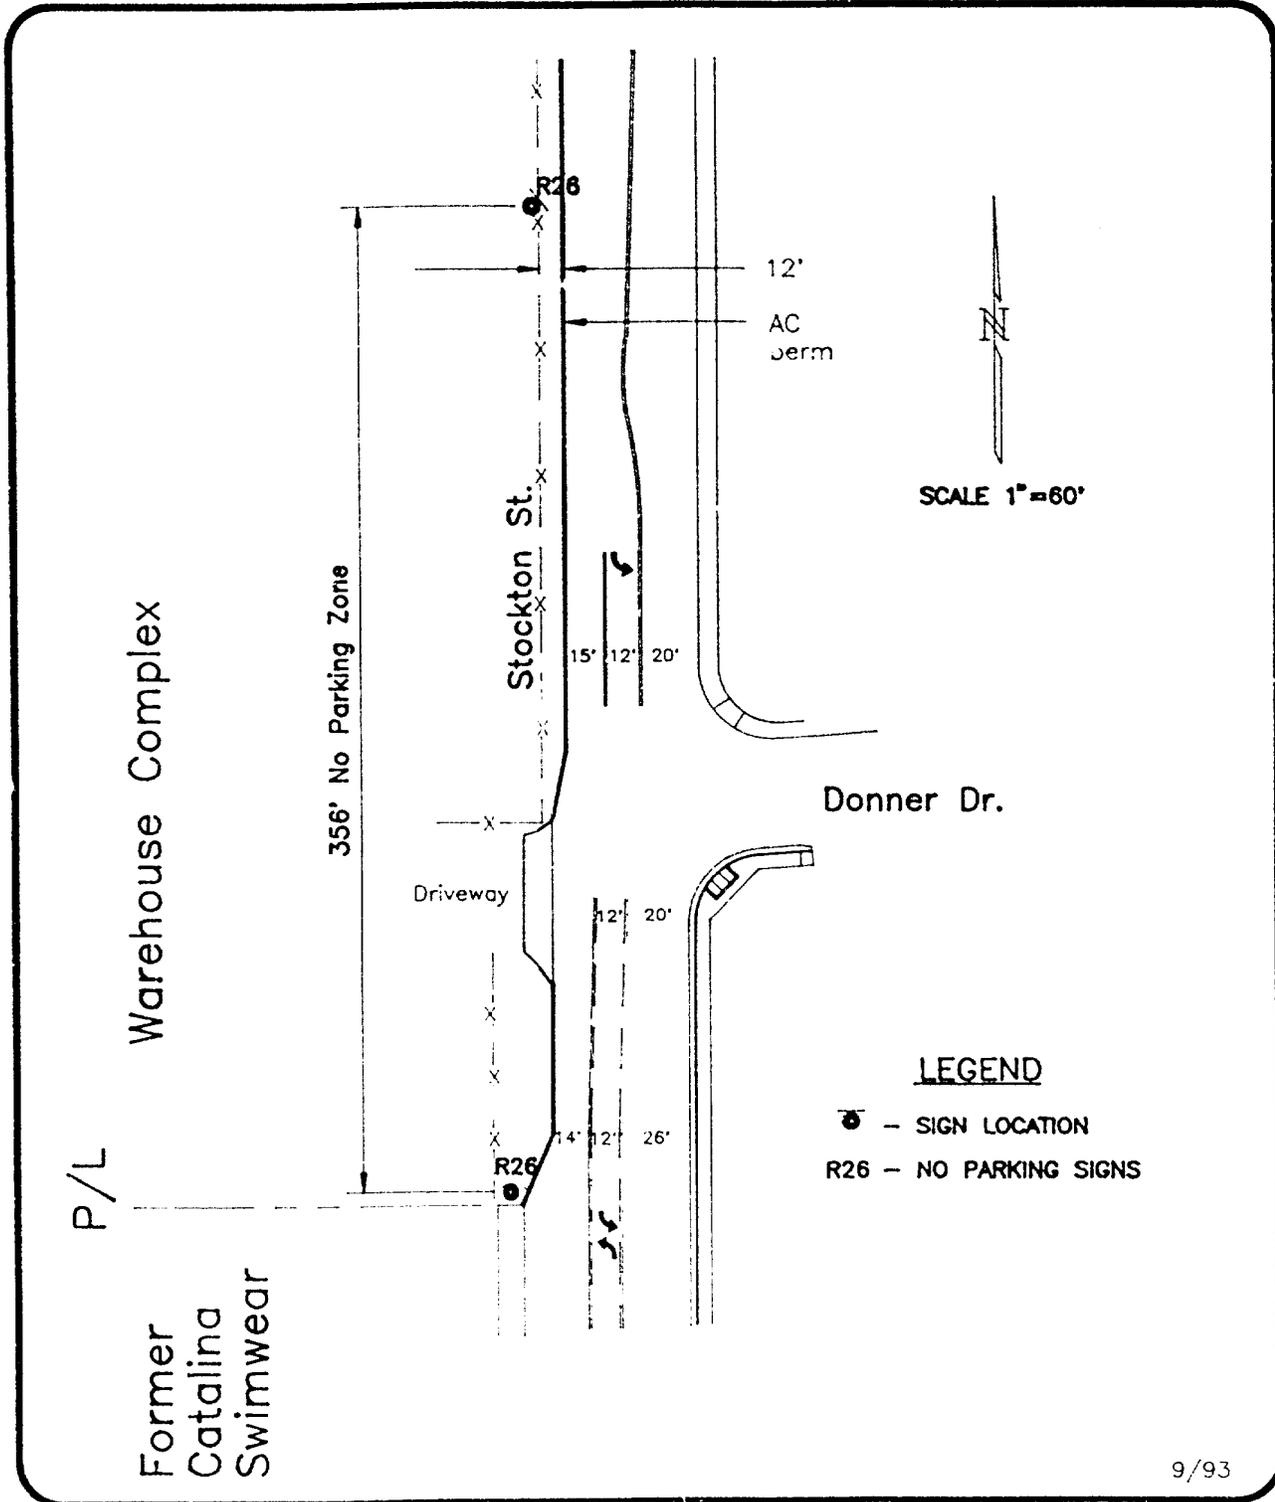

Warehouse Complex

P/L

Former Catalina Swimwear

356' No Parking Zone

Stockton St.

Donner Dr.

SCALE 1" = 60'

LEGEND

- - SIGN LOCATION
- R26 - NO PARKING SIGNS

RESOLUTION NO. 93-121

A RESOLUTION OF THE LODI CITY COUNCIL
APPROVING THE INSTALLATION OF "NO PARKING"
ON STOCKTON STREET AT DONNER DRIVE

BE IT RESOLVED, that the Lodi City Council does hereby approve the installation of a 365-foot "No Parking" zone on the west side of Stockton Street at Donner Drive, as shown on Exhibit A attached hereto.


Dated: October 6, 1993

I hereby certify that Resolution No. 93-121 was passed and adopted by the City Council of the City of Lodi in a regular meeting held October 6, 1993 by the following vote:

Ayes: Council Members - Davenport, Mann, Sieglock, Snider,
and Pennino (Mayor)

Noes: Council Members - None

Absent: Council Members - None

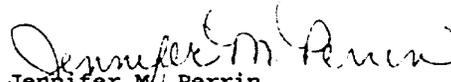
Jennifer M. Perrin
City Clerk

93-121

RES93121/TXTA.02J




CITY OF LODI

PUBLIC WORKS DEPARTMENT

Stockton St at Donner Dr

Proposed "No Parking" Zone

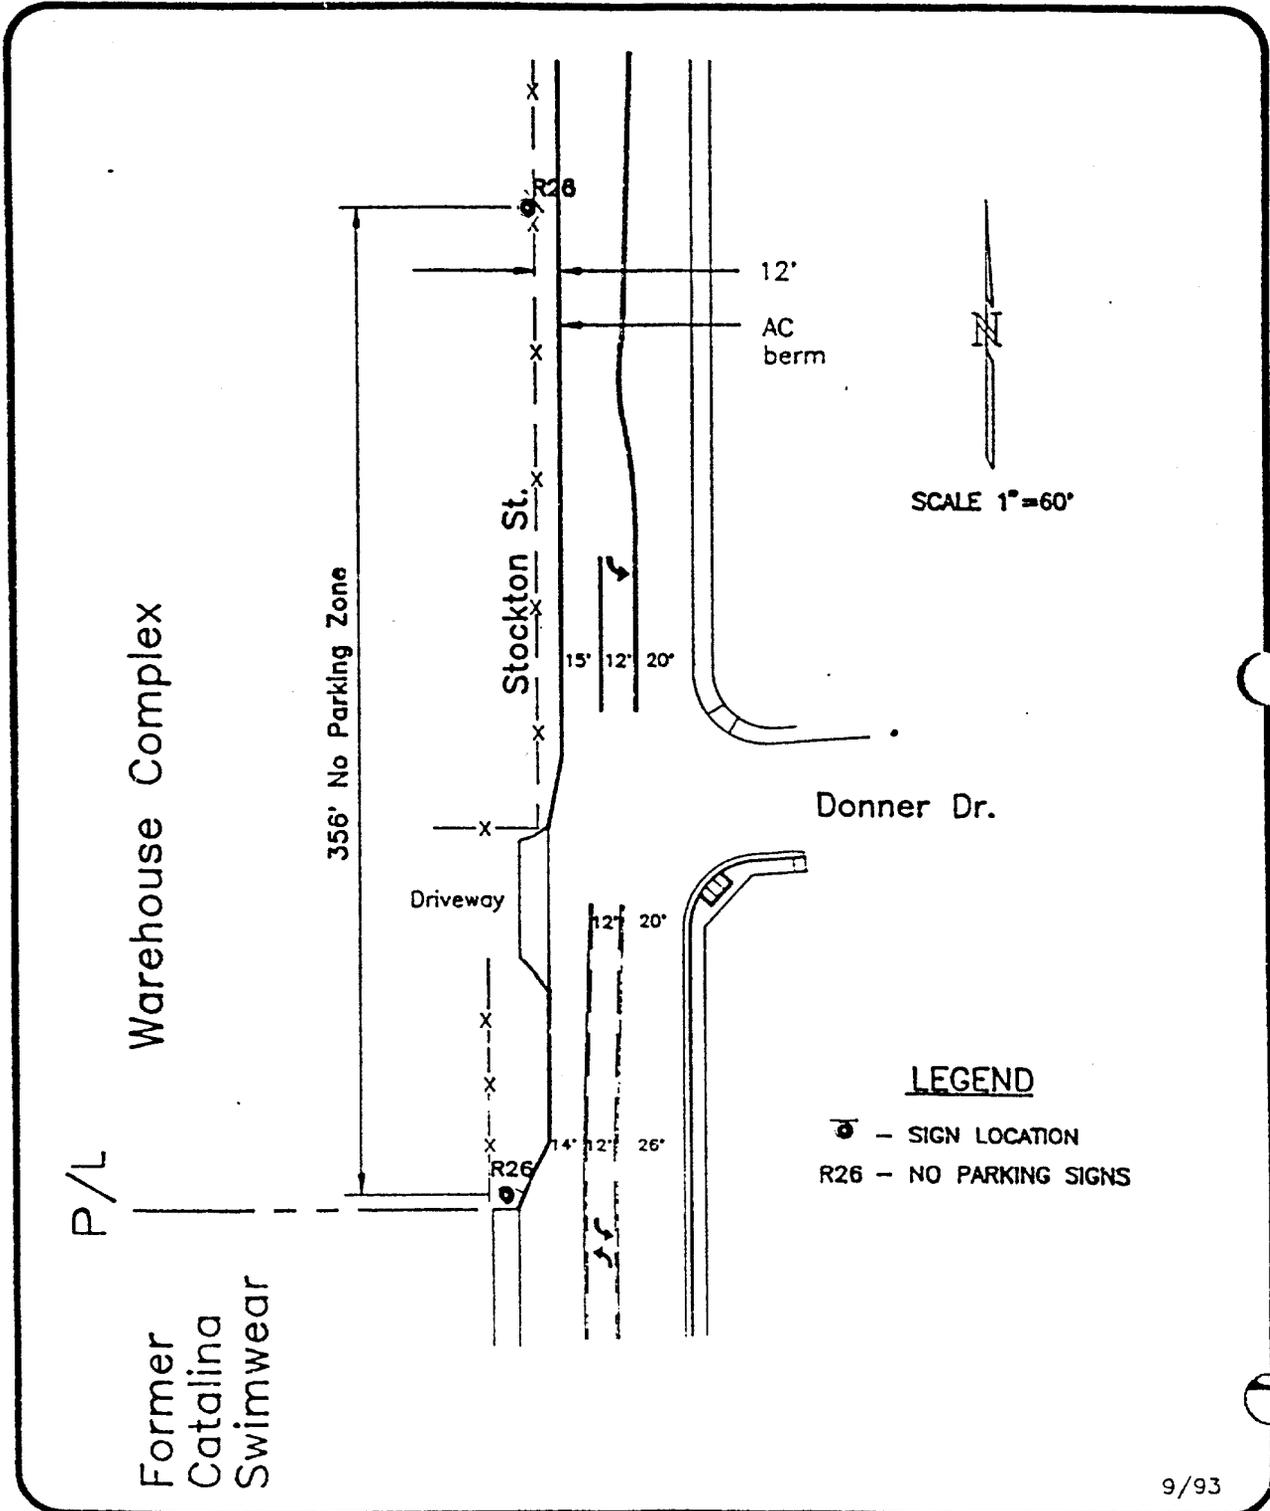

SCALE 1"=60'

LEGEND

- SIGN LOCATION
- R26 - NO PARKING SIGNS

CITY COUNCIL

PHILLIP A. PENNINO, Mayor
JACK A. SIEGLOCK
Mayor Pro Tempore
RAY G. DAVENPORT
STEPHEN J. MANN
JOHN R. (Randy) SNIDER

CITY OF LODI

CITY HALL, 221 WEST PINE STREET
P O BOX 3006
LODI, CALIFORNIA 95241-1910
(209) 334-5634
FAX (209) 333-6795

THOMAS A. PETERSON
City Manager
JENNIFER M. PERRIN
City Clerk
BOB McNATT
City Attorney

September 30, 1993

Mr. Jim Verseput, Property Manager
Schaffer Suess & Boyd Realtors
P. O. Box 667
Lodi, CA 95241

SUBJECT: "No Parking" on Stockton Street at Donner Drive

Enclosed is a copy of background information on an item that is on the City Council agenda of Wednesday, October 6, 1993, at 7:00 p.m. The meeting will be held in the City Council Chamber, Carnegie Forum, 305 West Pine Street. This information is being sent to you as the property manager for 701 and 875 North Stockton Street.

This item is on the consent calendar and is usually not discussed unless a Council Member requests discussion. The public is given an opportunity to address items on the consent calendar at the appropriate time.

If you wish to write to the City Council, please address your letter to City Council, City of Lodi, P. O. Box 3006, Lodi, California, 95241-1910. Be sure to allow time for the mail. Or, you may hand-deliver the letter to City Hall, 221 West Pine Street.

If you wish to address the Council at the Council meeting, be sure to fill out a speaker's card (available at the Carnegie Forum immediately prior to the start of the meeting) and give it to the City Clerk. If you have any questions about communicating with the Council, please contact Jennifer Perrin, City Clerk, at (209) 333-6702.

If you have any questions about the item itself, please call Paula Fernandez at (209) 333-6706.


Jack L. Ronsko
Public Works Director

JLR/im

Enclosure

cc: City Clerk ✓

NSTOCKCC.DOC