



CITY OF LODI

PUBLIC WORKS DEPARTMENT

COUNCIL COMMUNICATION

TO:	City Council	<u>Project Data</u>	
		Originally Budgeted:	1987
FROM:	City Manager	Budgeted Fund: Water Capital Outlay	
		Amount Budgeted:	\$40,000
MEETING DATE:	March 4, 1987	* Contract Estimate:	\$27,000
		Bid Opening Date:	Mar. 25, 1987

AGENDA TITLE: Approve Plans and Specifications for Fairmont Avenue Watermain and Authorize Advertising for Bids

RECOMMENDED ACTION: That the City Council approve the plans and specifications for the above project and authorize advertisement for bids thereon.

BACKGROUND INFORMATION: This project consists of a master plan watermain and fire hydrant that will be installed prior to overlaying Fairmont Street.

* The difference between the amount budgeted and the contract estimate is funds for City forces to tie the new watermain into the existing water system.


 Jack L. Ronsko
 Public Works Director


cc: Assistant Finance Director
Water Superintendent

JLR/cag

APPROVED:


 THOMAS A. PETERSON, City Manager

FILE NO.

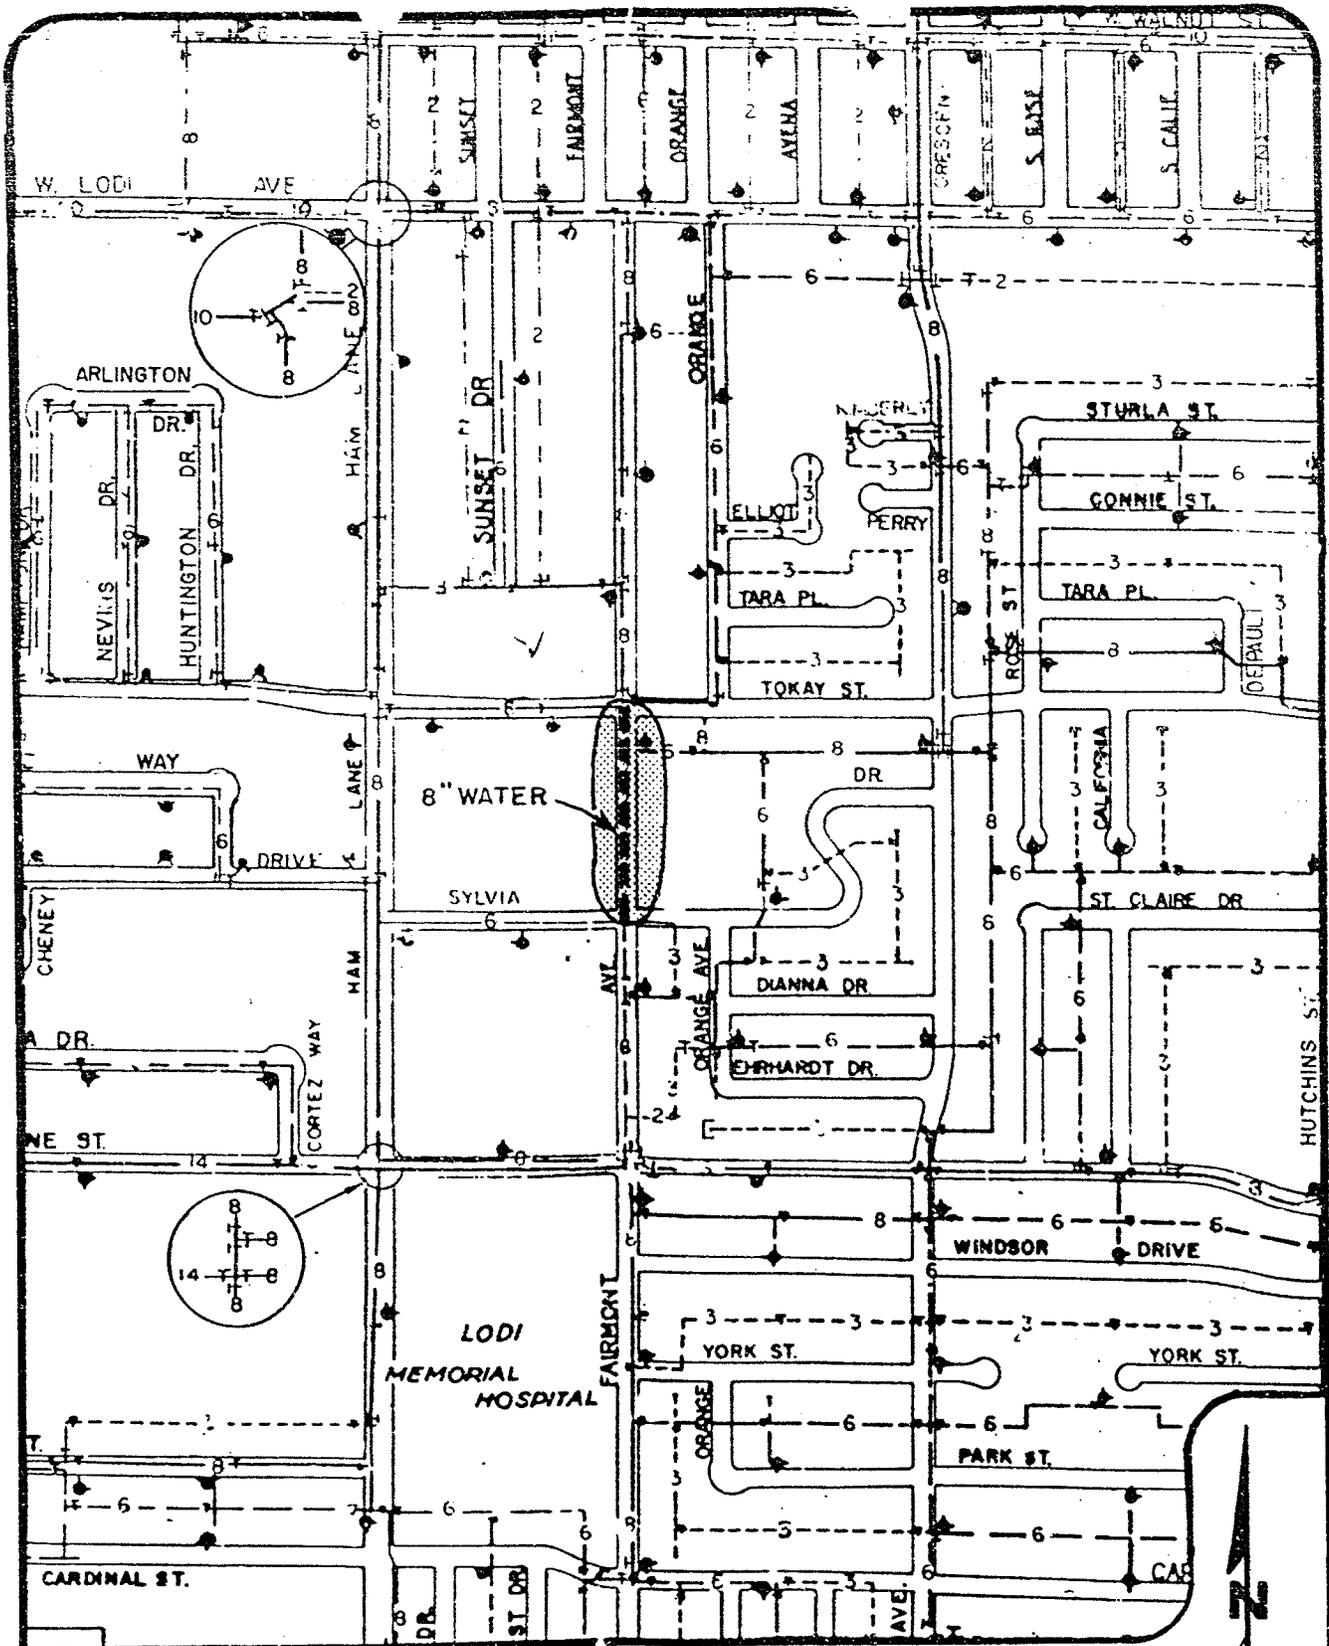

VICINITY MAP
 FAIRMONT WATERMAIN