

CITY COUNCIL MEETING

MARCH 18, 1981

10-11(12)
Page 513

PARKING
RESTRICTIONS SOUTH
SIDE OF CENTURY
BLVD.
BETWEEN DARTMOOR
CIRCLE (WEST) AND
DARTMOOR CIRCLE
(EAST)

The subject of extending the "No Parking" restrictions on the south side of Century Boulevard between Dartmoor Circle (west) and Dartmoor Circle (east) to 2:30 p.m. was discussed. Council was apprised that a petition had been received signed by 15 residents of the area reading in full as follows:

"As residents in a restricted parking zone, Dartmoor Circle, we would like permits made available to us. This is in accordance with the City of Lodi Code, Division 4, Section 14-84, 1 through 7".

Following a brief discussion, City Clerk Reimche was directed to place this item on the Agenda for the April 1, 1981 regular meeting of the Council.



CITY OF LODI

COUNCIL COMMUNICATION

TO: City Council
FROM: City Manager
DATE: February 25, 1981
SUBJECT: Extending "No Parking" Restrictions

RECOMMENDED ACTION: That the City Council consider extending the "No Parking" restrictions on the south side of Century Boulevard between Dartmoor Circle (west) and Dartmoor Circle (east) to 2:30 p.m.

BACKGROUND INFORMATION: In November, 1977, and April, 1980, the City Council adopted resolutions prohibiting parking in certain areas in the vicinity of Tokay High School between 9 a.m. and 10 a.m., and between 12:30 p.m. and 1:30 p.m.


The school has now requested that the restrictions be extended to 2:30 p.m. in the area shown on Exhibit A. A letter from Orlando Spero, Assistant Principal at Tokay High School, stating their reasons for making this request is attached.

In October, 1980, we received a similar request from Constantine Baranoff, Director of Facilities and Planning, L.U.S.D., regarding this same matter. In November, we informed Mr. Baranoff that our Department and the Police Department had made a number of observations in the area and had not observed any problems which we felt could be corrected by extending the "No Parking" restriction.

One problem we foresee is that different time restriction in the same general area may cause some confusion to motorists.

If the request is granted, there are two signs that would need to be changed by the City. This can be done on the existing signs by altering 12:30 p.m. - 1:30 p.m. to read 12:30 p.m. - 2:30 p.m.

A copy of this communication has been sent to Mr. Baranoff and Mr. Spero, and since the matter is being pursued, we expect a representative of the school to be present at the Council Meeting to answer any questions.

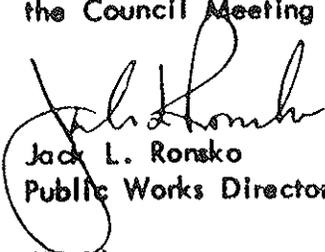
Jack L. Ronsko
Public Works Director

JLR:jd
Attach.

APPROVED:

HENRY A. GLAVES, City Manager

FILE NO.



CITY OF LODI


PUBLIC WORKS DEPARTMENT

PARKING RESTRICTIONS CENTURY BOULEVARD VICINITY OF TOKAY HIGH SCHOOL



TOKAY HIGH SCHOOL

"NO PARKING
9A-10A & 12:30P-1:30P
ON SCHOOL DAYS"

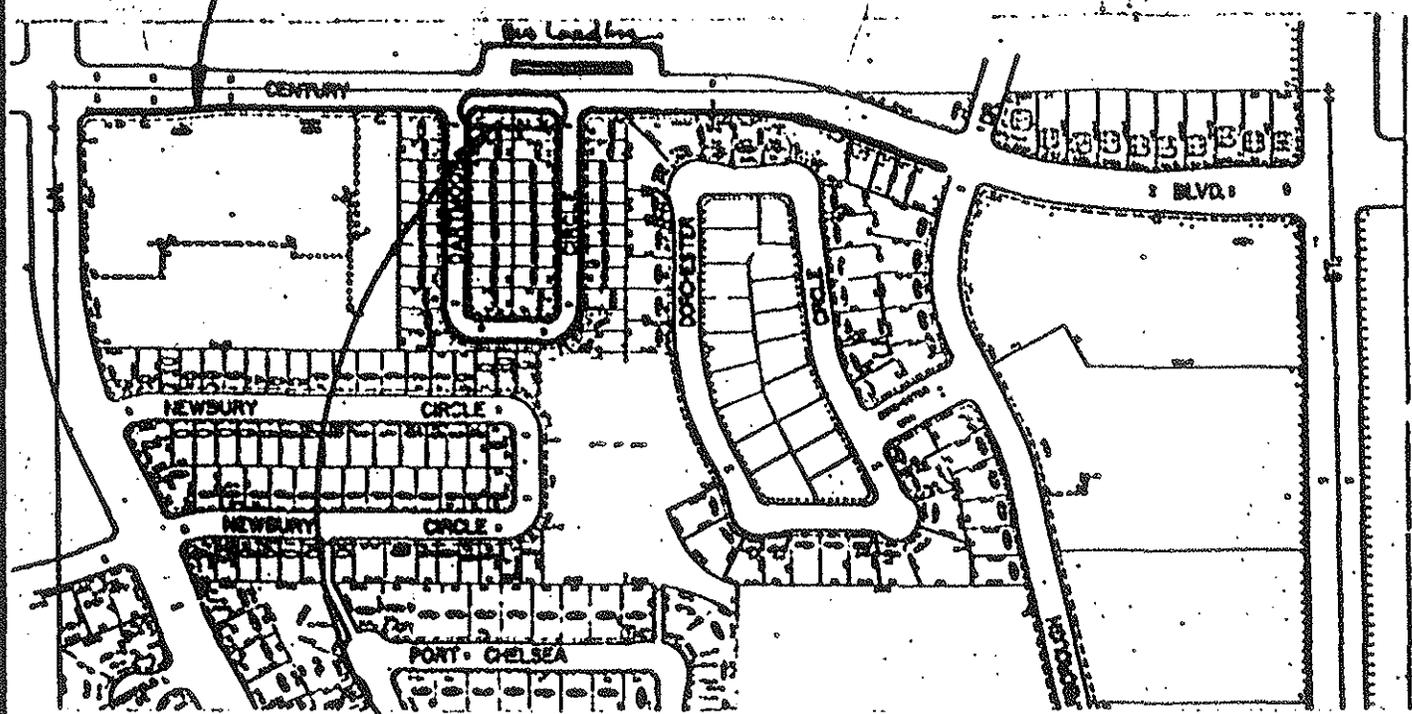

REQUESTED EXTENSION AREA;
"NO PARKING
9AM - 10AM AND 12:30PM - 2:30PM
ON SCHOOL DAYS."


Drawn	DM	No	Revised	By	Approved By
Checked	MED				
Date	FEB. '01				

Public Works Director
RCE 17509

EXHIBIT A

Tokay High School

1111 West Century Boulevard, Lodi, California 95240

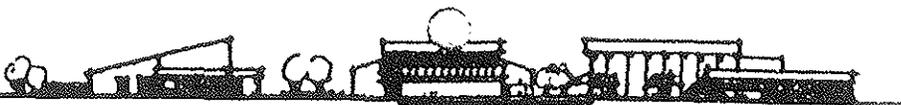

Lodi 209-934-2654 Stockton 209-477-4494

January 20, 1981

Dear Mr. Ronsko,

Would you please consider initiating the process for a change of parking regulation concerning the signs on the south side of Century Boulevard across from Tokay High School? At present, the no parking regulation is in effect from 9:00 to 10:00 a.m. and again from 12:00 to 1:30 p.m. on school days only. This has proved to be inadequate at the close of the regular school day.

Since the majority of our students are bused (about 70%), it is proving dangerous to have cars parked along Century Boulevard at the end of the day. This creates a problem for the school buses as they enter and exit the bus loading area. Several near accidents have occurred: pedestrians running across the street to the parked cars and cars suddenly pulling away from the curb in front of the buses. It is our suggestion that you consider lengthening the "no parking time" from 1:30 to 2:30 p.m.

We wish to pursue this matter through to a conclusion. If a presentation is needed at any level, please let me know. I or one of the school administrators would be happy to help in any way possible. Thank you.

Sincerely,

A handwritten signature in cursive script that reads "Orlando Spero".

Orlando Spero,
Assistant Principal

OS:jr

cc: Mr. Carney, Principal
Dr. Toney, Vice-Principal

RECEIVED

JAN 22 1981



CITY OF LODI
PUBLIC WORKS DEPARTMENT

Lodi Unified School District

As residents in a restricted parking zone, Dartmoor Circle, we would like permits made available to us. This is in accordance with the City of Lodi Code, Division 4, Section 14-84. 1 through 7.

Mr + Mrs Herbert W Chiffin
1140 Dartmoor Cir.
Lodi, Ca.

Verna Barber
Carl Barber
1135 Dartmoor Cir

Rosilyn Gaudet
1132 Dartmoor

David Allen
1136 DARTMOOR CIRCLE

Donya Long
1107-Dartmoor Circle

Robert Long
1107-Dartmoor Circle

Linda McClung
1124 Dartmoor Circle
Mark Cunningham
1124 Dartmoor Cir

Welfo Robertson
1123 Dartmoor Cir
Lodi, Ca.

William Robertson
1123 DARTMOOR CIR.
LODI CA.

R. M. Olmsted
1103 Dartmoor Cir
Lodi Cal

95240

DEBRA & MIKE HOAS
1111 DARTMOOR CIRCLE
LODI, CA

Fadel & Fatima
1120 Dartmoor circle
Lodi Calif.

Susan & Jerry Zanetti
1127 Dartmoor Cir.
Lodi, Ca.

Edward W. Gaudet Jr.
1132 Dartmoor Circle
Lodi, Ca.

CITY COUNCIL

WALTER KATNICH, Mayor
JAMES A. McCARTY, Mayor Pro Tem
RICHARD L. HUGHES
ROBERT G. MURPHY
JAMES W. PINKERTON, Jr.



CITY OF LODI

CITY HALL, 221 WEST PINE STREET
LODI, CALIFORNIA 95240
(209) 334-5634



HENRY A. GLAVES, Jr.
City Manager
ALICE M. REIMCHE
City Clerk
RONALD M. STEIN
City Attorney

March 11, 1981

Dear Resident of Dartmoor Circle:


The City Council, at the request of the Principal of Tokay High School, is considering an extension of the parking restriction time limit on the south side of Century Blvd. between Ham Lane and Scarborough Drive.

The existing conditions prohibit parking on school days between the hours of 9:00 a.m. and 10:00 a.m., and between 12:30 p.m. and 1:30 p.m. The proposed change would extend the restriction to 2:30 p.m. (No parking 9:00 a.m. - 10:00 a.m. and 12:30 p.m. - 2:30 p.m.)

In reviewing the proposal with people in the area, we have received several requests to extend the restriction on Dartmoor Circle to 2:30 p.m. also. This would keep people now parking on Century Blvd. from 1:30 p.m. to 2:30 p.m. from parking on Dartmoor Circle instead.

Since you may be affected by this change, we are asking that you return one copy of this letter to us, with the appropriate square checked, by Friday, March 13, 1981, or call Marvin Davis or myself at City Hall, 334-5634 to discuss the matter. The City Council will also discuss the proposal further at their meeting of March 18, 1981, 8:00 p.m., City Council Chambers, City Hall, 221 W. Pine and you may wish to attend the meeting to talk about your concerns.

Sincerely

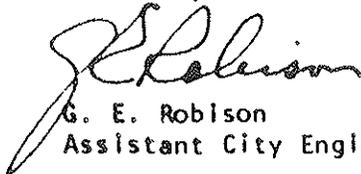

G. E. Robison
Assistant City Engineer

GER/eeh

- No objections
 We object

Signature

file

March 9, 1981

The City Council, at the request of the Principal of Tokay High School, is considering an extension of the parking restriction time limit on the south side of Century Blvd. between Ham Lane and Scarborough Drive.

The existing conditions prohibit parking on school days between the hours of 9:00 a.m. and 10:00 a.m., and between 12:30 p.m. and 1:30 p.m. The proposed change would extend the restriction to 2:30 p.m. (No parking 9:00 a.m. - 10:00 a.m. and 12:30 p.m. - 2:30 p.m.)

Since you may be affected by this change, we are asking that you return this letter to us, with the appropriate square checked by Friday, March 13, 1981. If there are any objections, the City Council will discuss the proposal further at their meeting of March 18, 1981, 8:00 p.m., City Council Chambers, City Hall, 221 W. Pine and you may wish to attend the meeting to talk about your concerns.

If you have any questions concerning this matter, please contact me or Marvin Davis by calling 334-5634

Sincerely

G. E. Robison
Assistant City Engineer

GER/eeh

No objections

We object

Signature

CITY COUNCIL

WALTER KATNICH, Mayor
JAMES A. McCARTY, Mayor Pro Tem
RICHARD L. HUGHES
ROBERT G. MURPHY
JAMES W. PINKERTON, Jr.

CITY OF LODI

CITY HALL, 221 WEST PINE STREET
LODI, CALIFORNIA 95240
(209) 334-5634

HENRY A. CLAVES, Jr.
City Manager

ALICE M. REIMCHE
City Clerk

RONALD M. STEIN
City Attorney

March 27, 1981 ,

Mr. and Mrs. Edward W. Gaudet, Jr.
1132 Dartmoor Circle
Lodi, CA 95240

Dear Mr. and Mrs. Gaudet:

Please be advised that your petition, which reads in full as follows, "As residents in a restricted parking zone, Dartmoor Circle, we would like permits made available to us. This is in accordance with the City of Lodi Code, Division 4, Section 14-94, 1 through 7", was presented to the Lodi City Council at its regular meeting of March 18, 1981.

The City Council asked that this matter be continued to the April 1, 1981 regular meeting in order to allow time for further review of the request.

Should you have any questions regarding this matter or the actions of the Council, please do not hesitate to call this office.

Very truly yours,


Alice M. Reimche
City Clerk

AR:dg