

CITY COUNCIL MEETING
JULY 16, 1986

20

SUBDIVISION AGREEMENT
AND FINAL MAP FOR
WHISPERING OAKS II
APPROVED

CC-46

Council was apprised that Dunmore Construction, Inc., the developer of Whispering Oaks Subdivision, has furnished the City with the final map and the improvement plans as well as the necessary agreements, guarantees and insurance certificates for this proposed subdivision.

Whispering Oaks II is located north of Century Boulevard just east of Mills Avenue. It contains 94 single-family lots.

Council approved the final map for Whispering Oaks II, Tract No. 2044, and directed the City Manager and City Clerk to execute the Subdivision Agreement on behalf of the City.



CITY OF LODI

PUBLIC WORKS DEPARTMENT

COUNCIL COMMUNICATION

TO: City Council
FROM: City Manager
DATE: July 9, 1986
SUBJECT: Whispering Oaks II

RECOMMENDED ACTION: That the City Council approve the final map for Whispering Oaks II, Tract No. 2044, and direct the City Manager and City Clerk to execute the Subdivision Agreement on behalf of the City.

BACKGROUND INFORMATION: Dunmore Construction, Inc., the developer of this subdivision, has furnished the City with the final map and the improvement plans, as well as the necessary agreements, guarantees and insurance certificates for this proposed subdivision.

Whispering Oaks II is located north of Century Blvd. just east of Mills Ave. It contains 94 single-family lots.

Jack L. Ronsko
Public Works Director

JLR/SB/eeh

Attachment

APPROVED:

THOMAS A. PETERSON, City Manager


FILE NO.



CITY OF LODI

PUBLIC WORKS DEPARTMENT

WHISPERING OAKS II

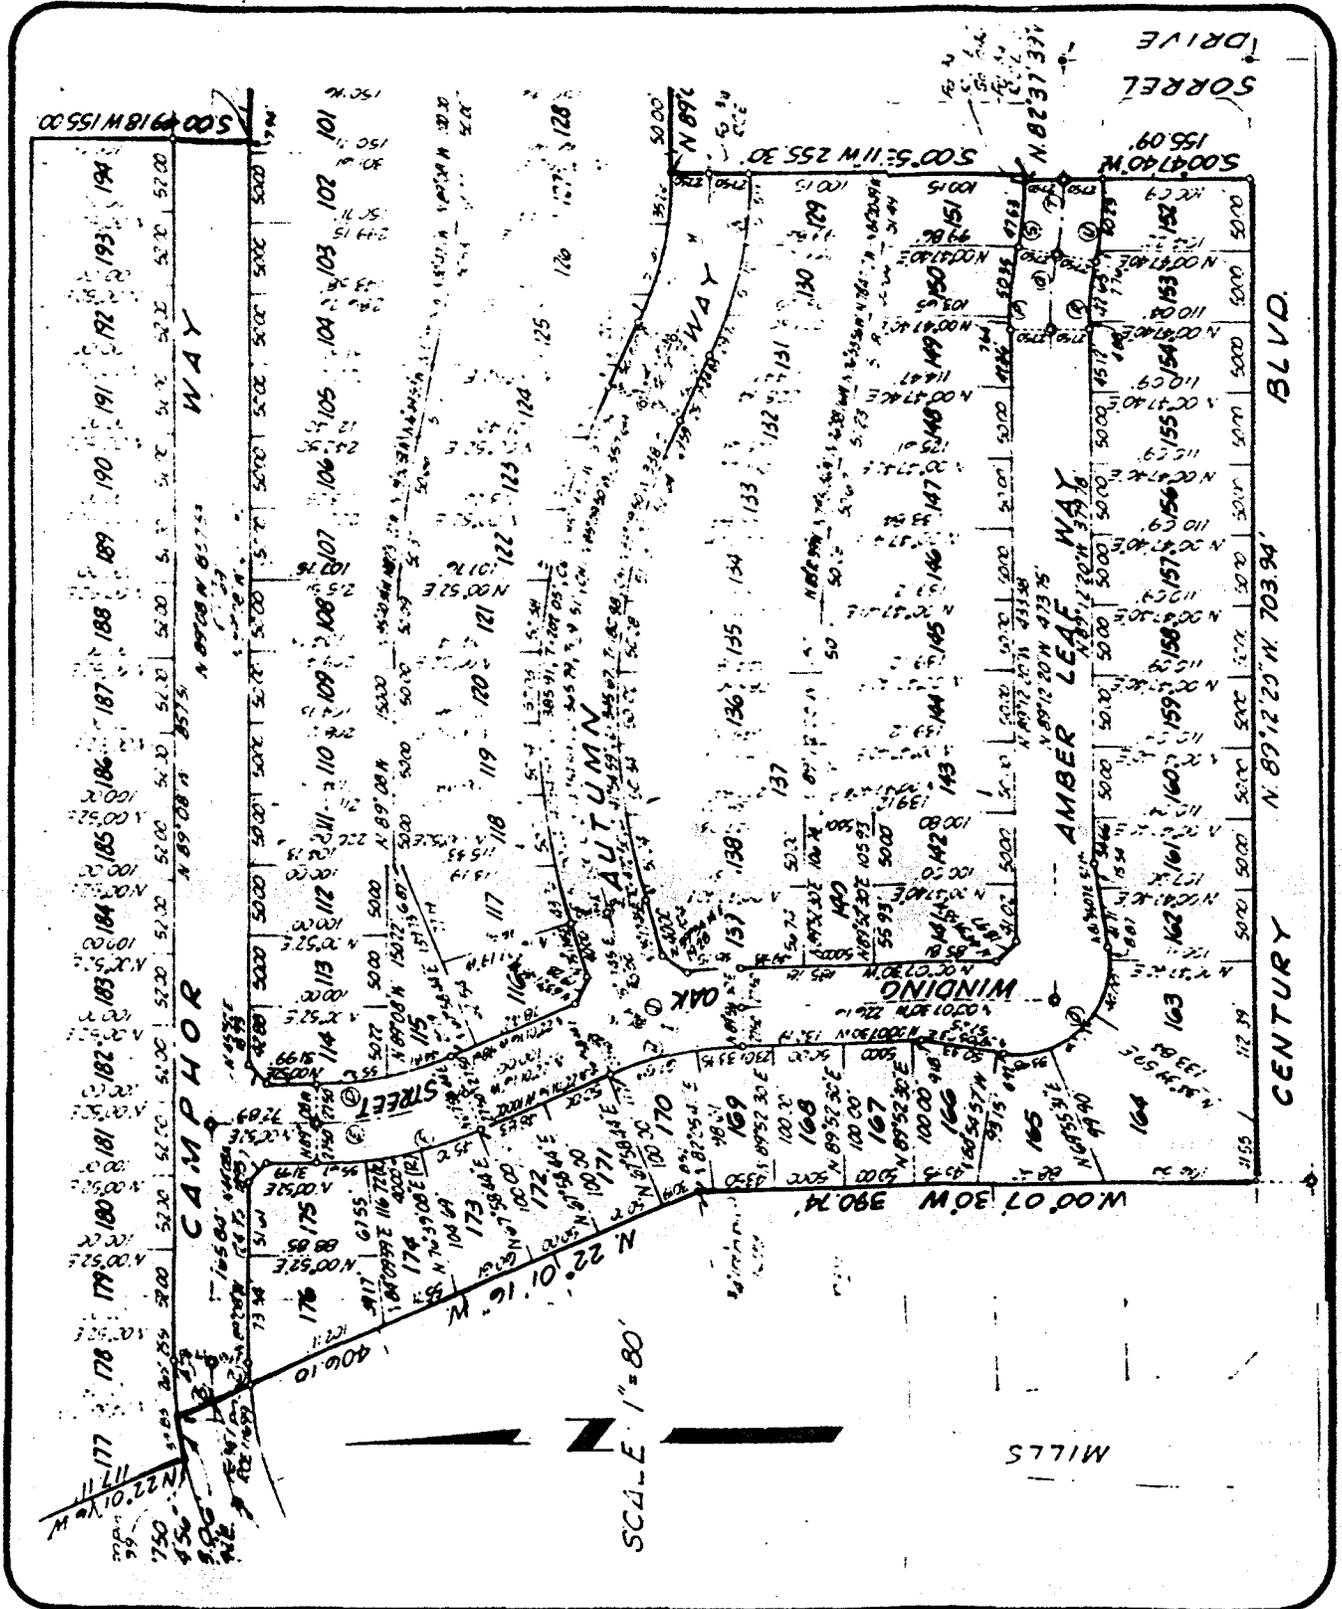

SCALE 1"=80'

MILLS