

CCAL  
Pg 259

CITY COUNCIL MEETING  
SEPTEMBER 19, 1984

LOADING ZONE  
ESTABLISHED ON  
SOUTH SIDE OF  
OAK STREET, JUST  
WEST OF  
SACRAMENTO STREET

RES. NO. 84-143

Council was apprised that the Public Works Department had received a request for a loading zone for the south side of Oak Street, just west of Sacramento Street. This proposed loading zone could be jointly used by the appliance store and automotive supply store at the subject location.

Following discussion, on motion of Council Member Reid, Hinchman second, Council adopted Resolution No. 84-143 establishing a loading zone on the south side of Oak Street, just west of Sacramento Street.



# CITY OF LODI

PUBLIC WORKS DEPARTMENT

## COUNCIL COMMUNICATION


**TO:** City Council  
**FROM:** City Manager  
**DATE:** September 6, 1984  
**SUBJECT:** Oak Street Loading Zone

---

RECOMMENDED ACTION: City Council to discuss and take appropriate action.

BACKGROUND INFORMATION: This department was requested to propose a possible loading zone for the south side of Oak Street, just west of Sacramento Street. The loading zone could be created by the removal of one parking stall and the shortening of the red curb at the intersection as shown on Exhibit A.

This loading zone could be jointly used by the appliance store and automotive supply at this location.

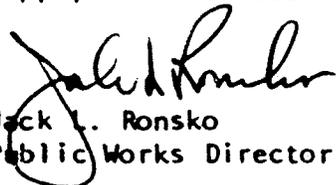  
Jack L. Ronsko  
Public Works Director

Attachment


JLR/eeh

APPROVED:

HENRY A. GLAVES, City Manager

FILE NO.

ALLEY

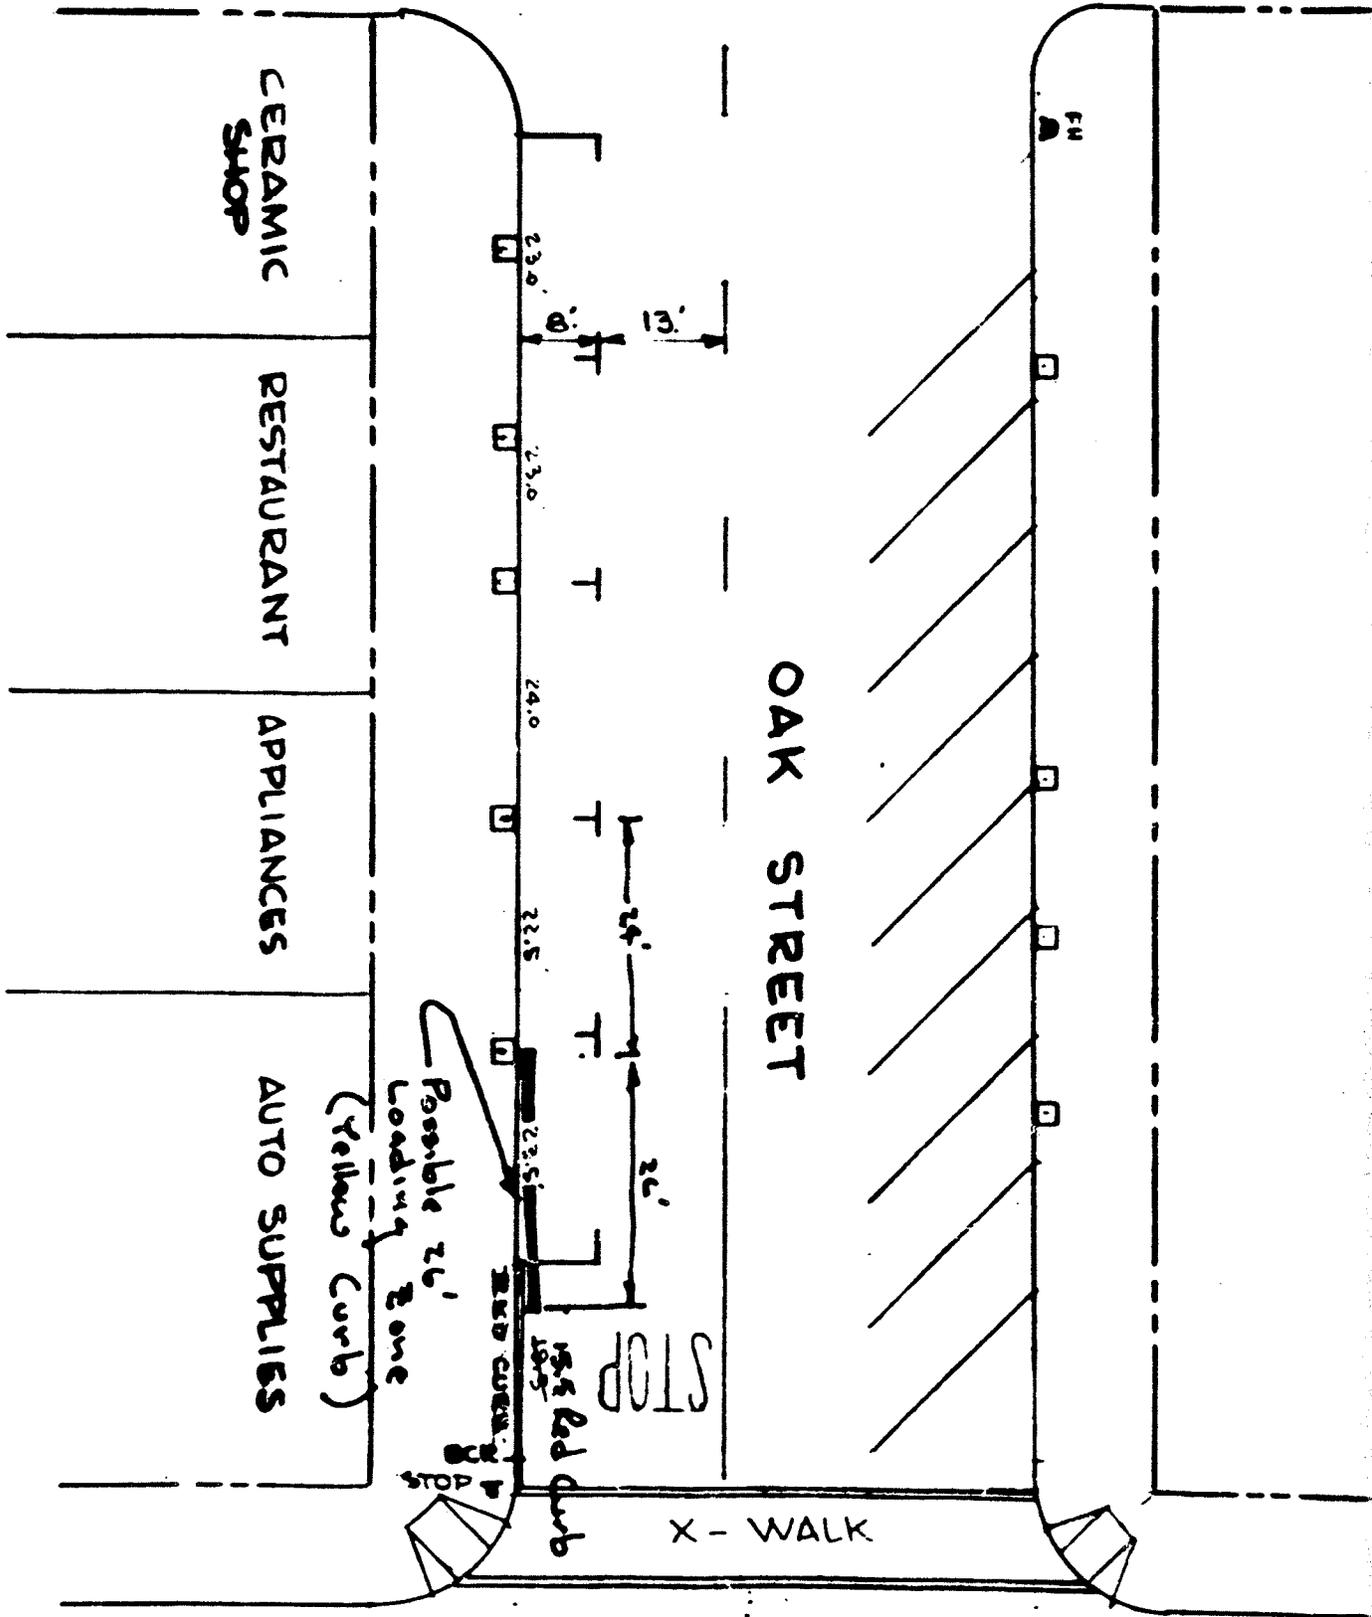


OAK STREET

SACRAMENTO STREET



EXHIBIT "A"

ALLEY

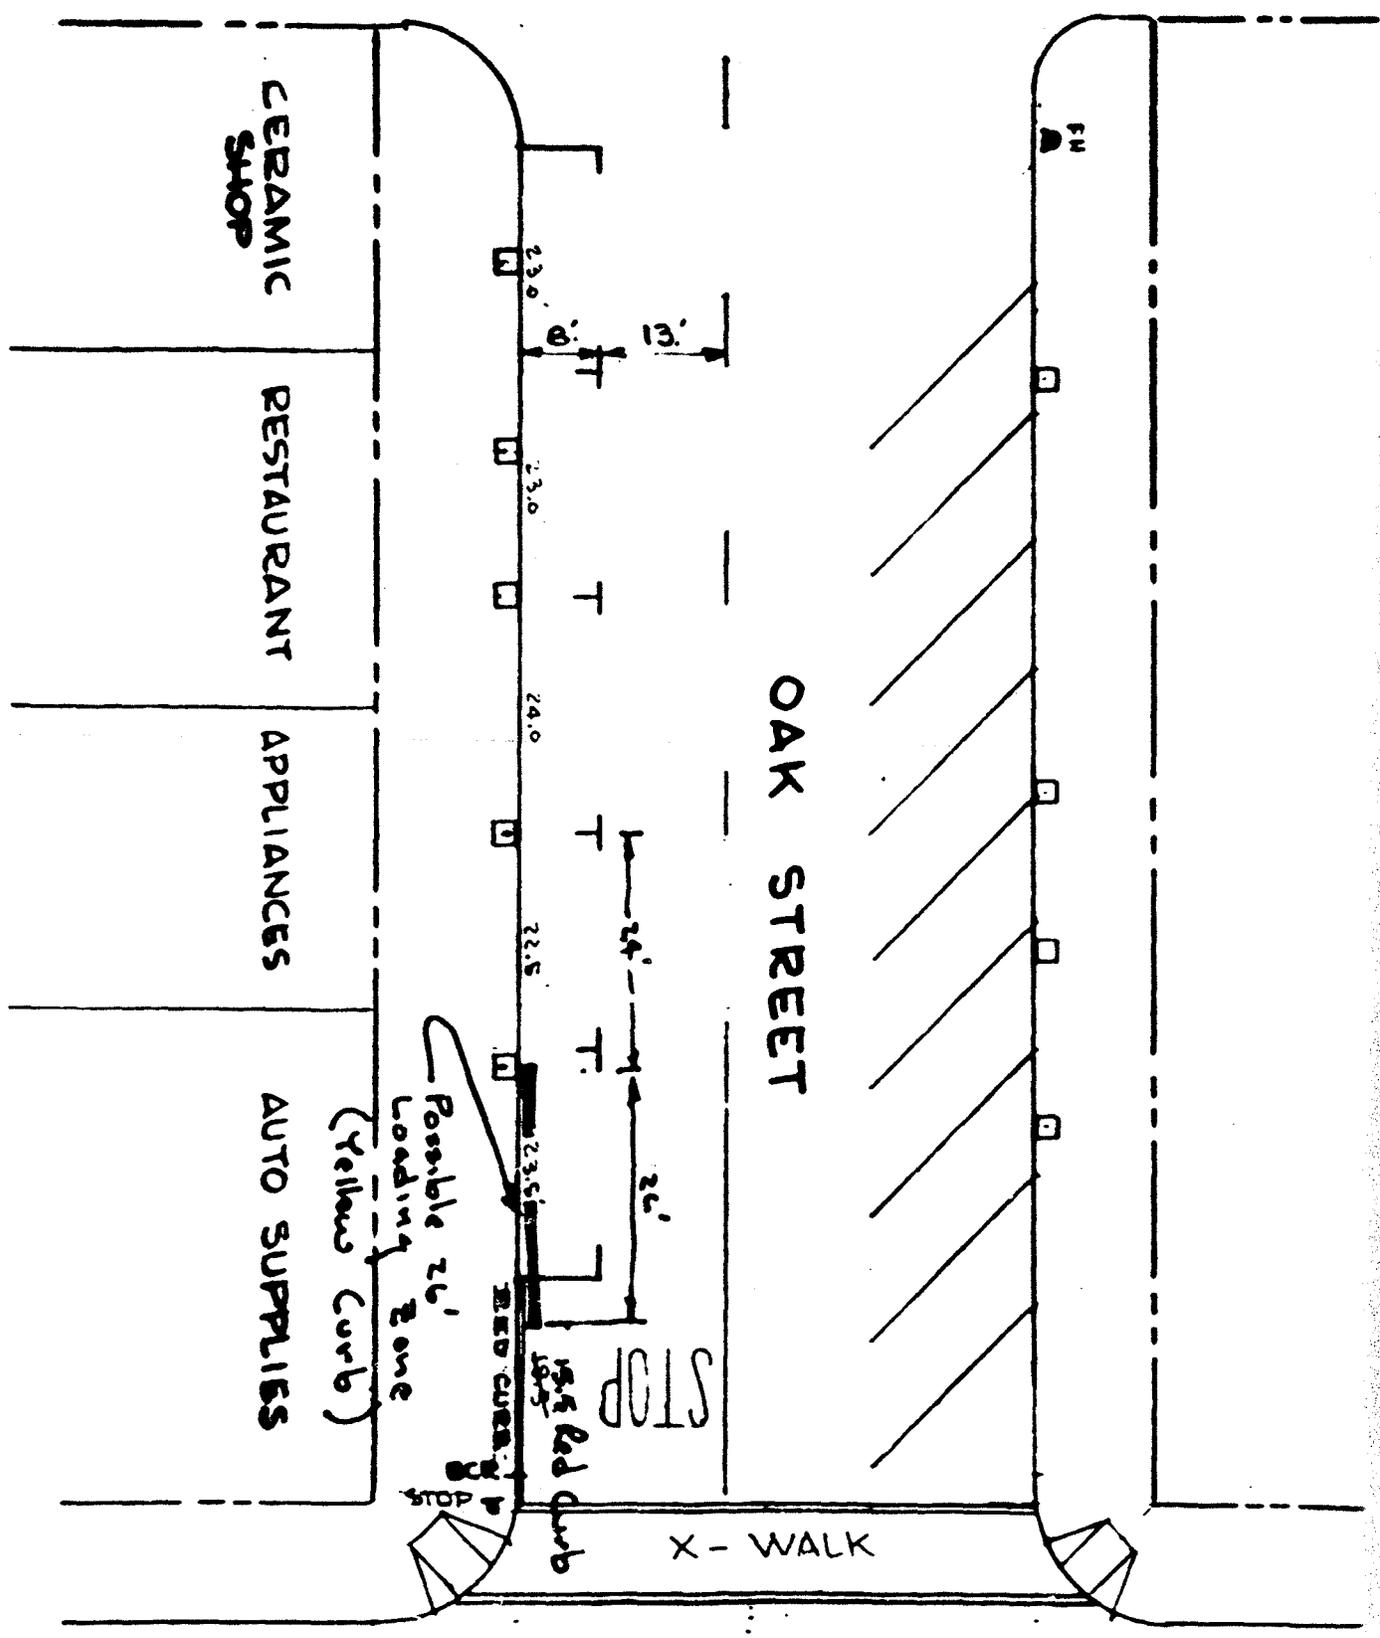

OAK STREET

SACRAMENTO STREET

X - WALK

STOP

18" Red Curb

Possible 26' Loading Zone (Yellow Curb)

CERAMIC SHOP

RESTAURANT

APPLIANCES

AUTO SUPPLIES

N

EXHIBIT "A"

RESOLUTION NO. 84-143

RESOLUTION ESTABLISHING A LOADING ZONE ON THE SOUTH  
SIDE OF OAK STREET JUST WEST OF SACRAMENTO STREET, LODI

RESOLVED, that the City Council of the City of Lodi does hereby establish a loading zone on the south side of Oak Street just west of Sacramento Street, Lodi, as shown on Exhibit "A" attached hereto and thereby made a part hereof.

Dated: September 19, 1984


I hereby certify that Resolution No. 84-143 was passed and adopted by the City Council of the City of Lodi in a regular meeting held September 19, 1984 by the following vote:

Ayes: Council Members - Pinkerton, Reid, Olson,  
Hinchman, & Snider (Mayor)


Noes: Council Members - None

Absent: Council Members - None

  
Alice M. Reimche  
City Clerk

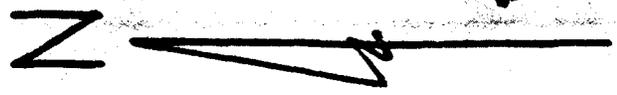


SACRAMENTO STREET

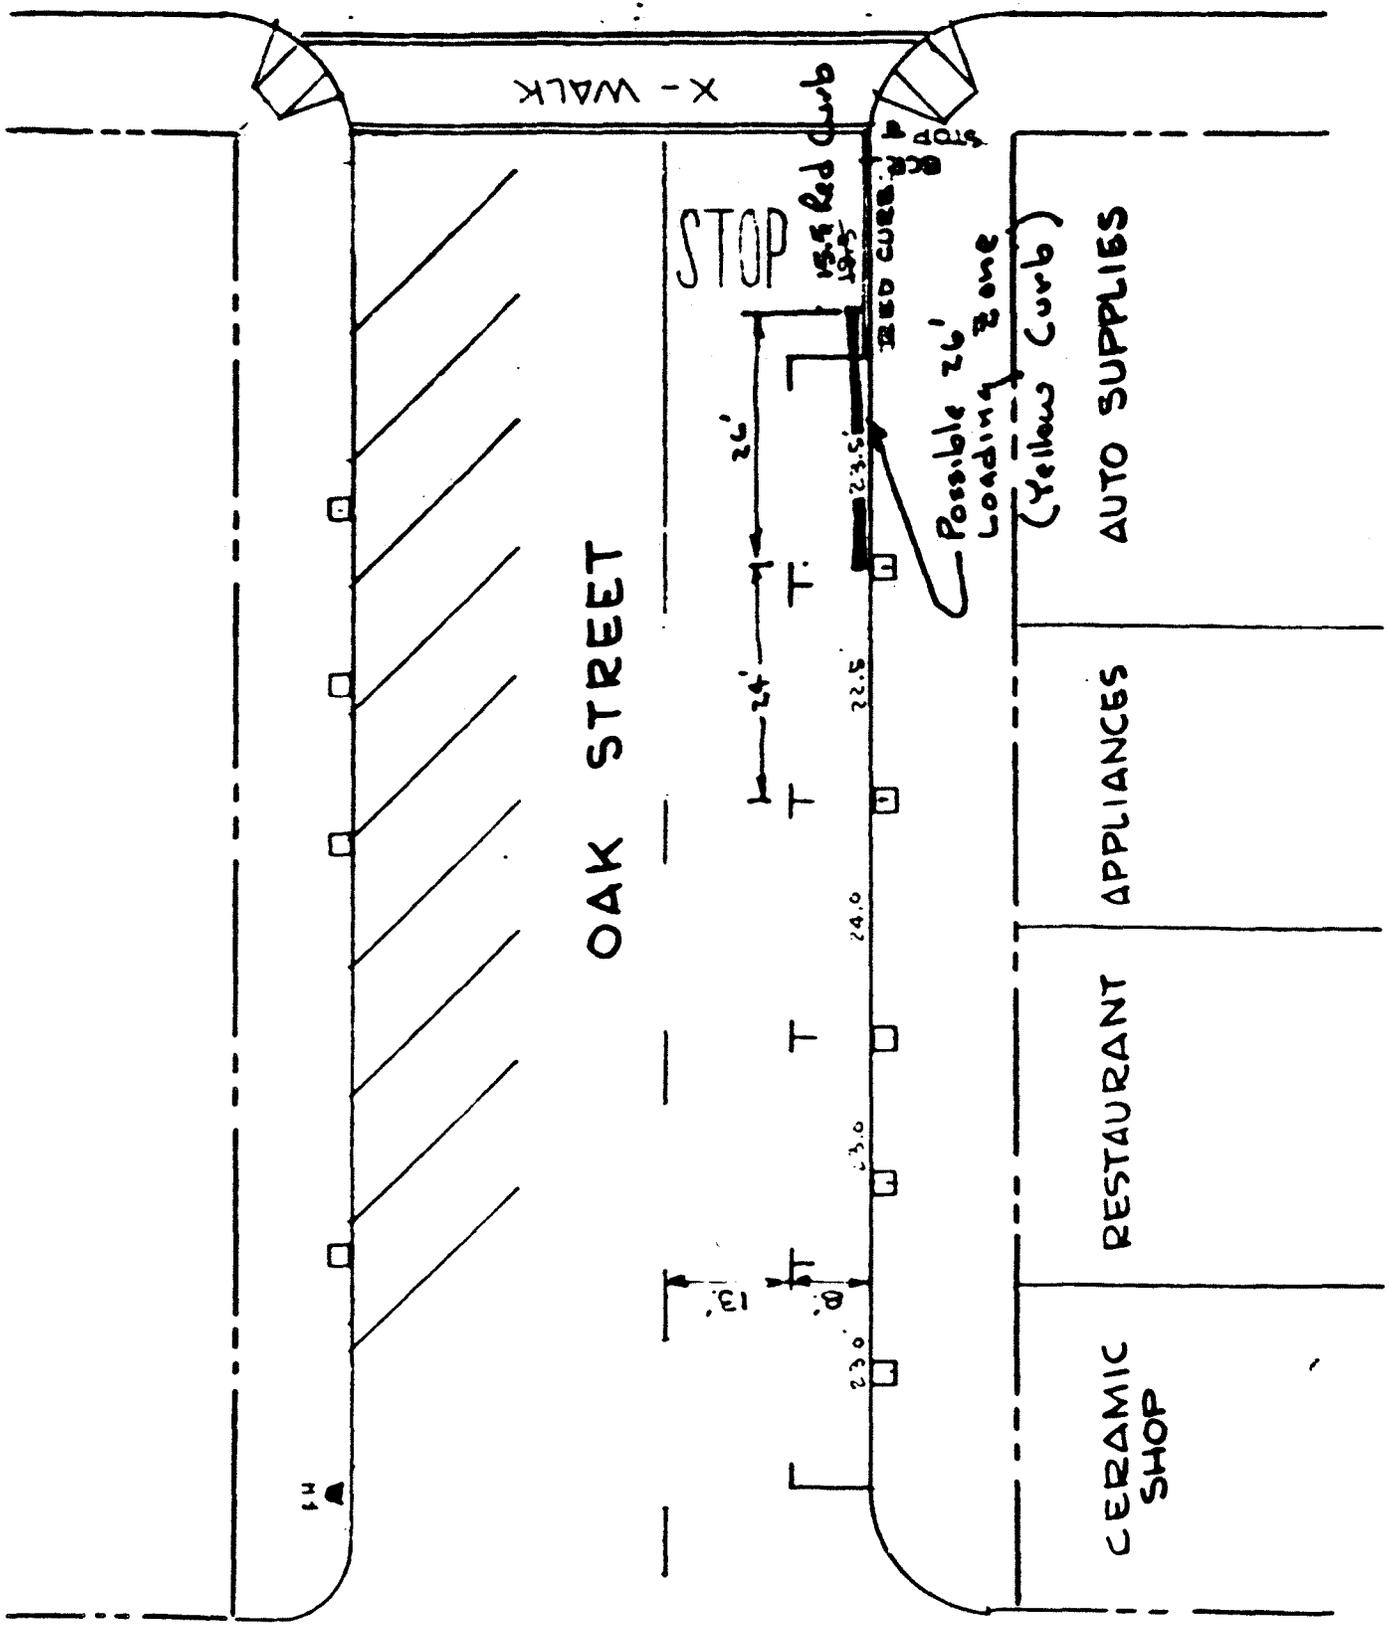

ALLEY

ALLEY

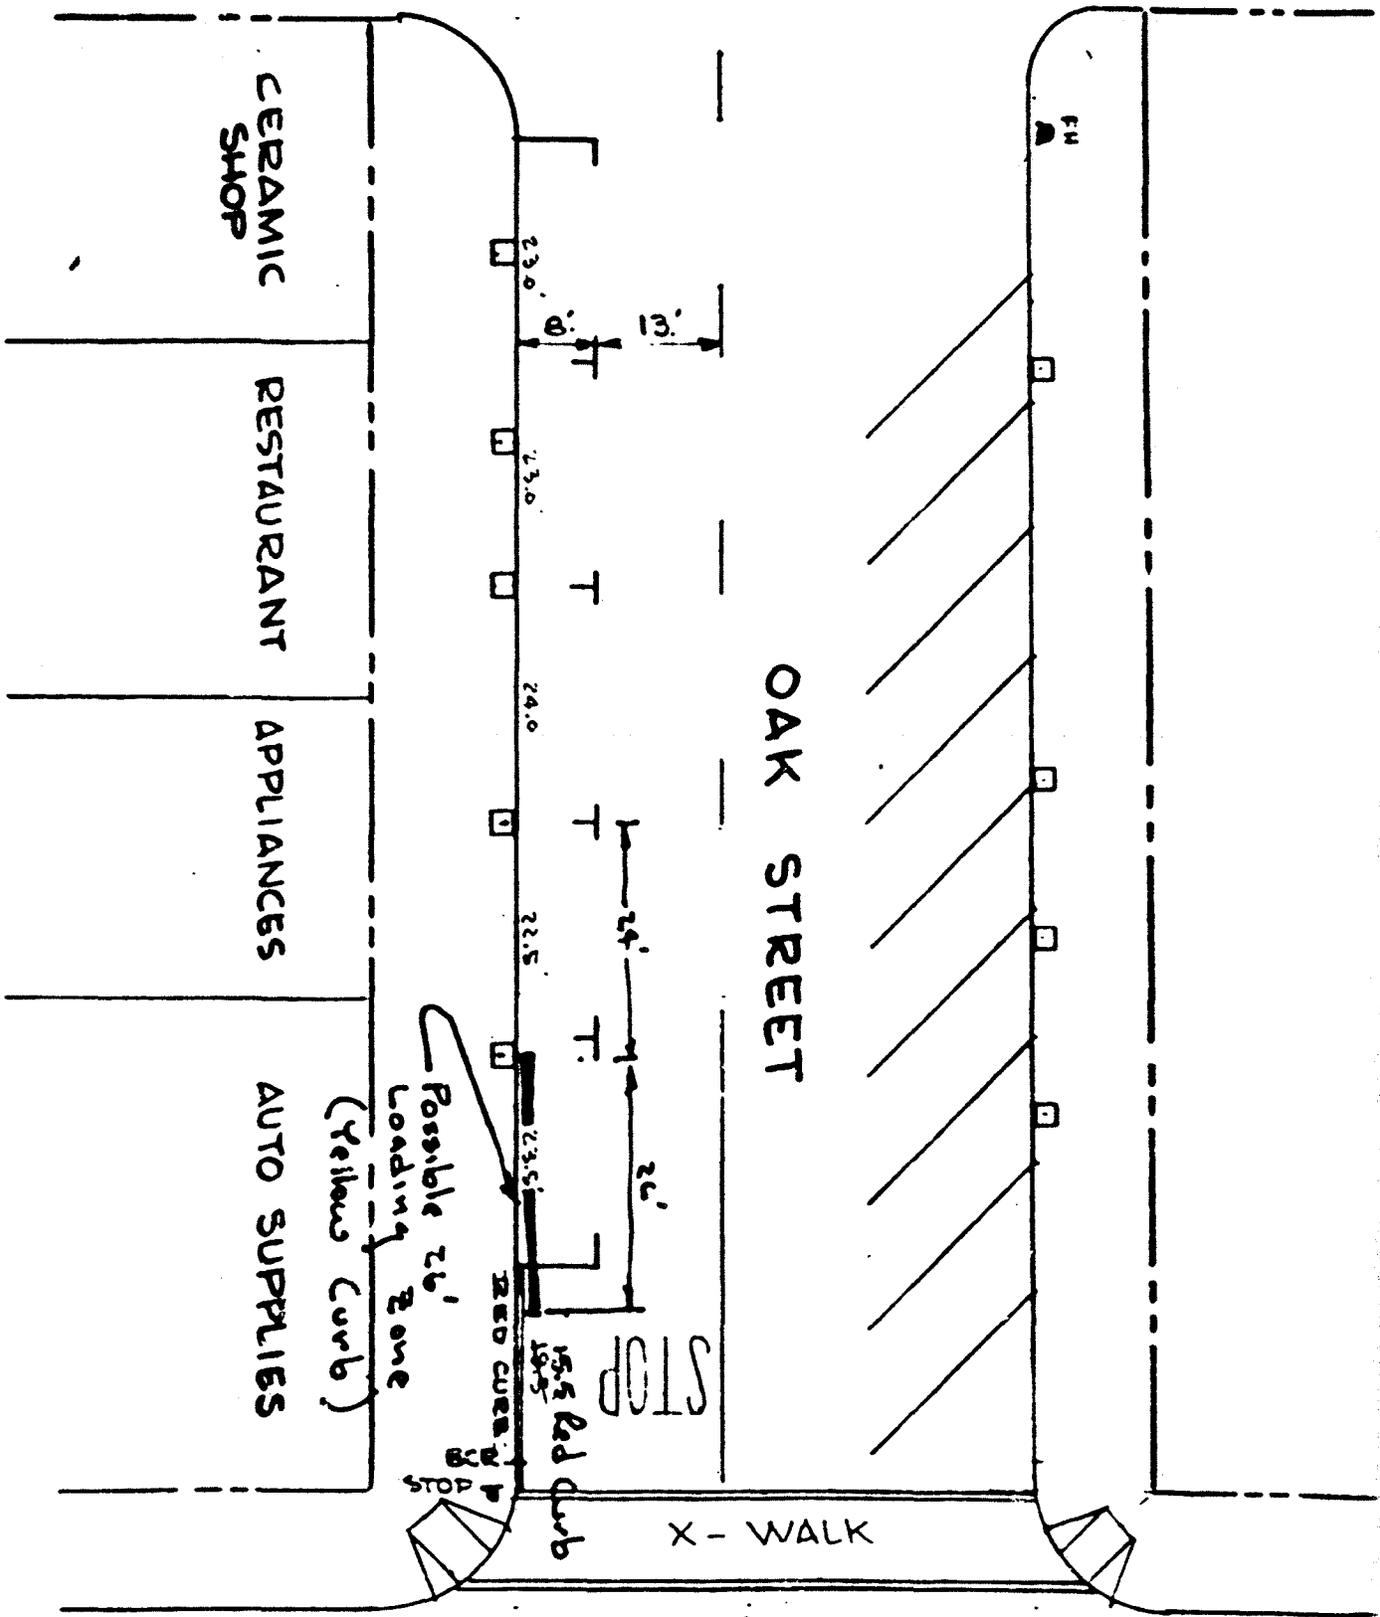

OAK STREET

SACRAMENTO STREET

X-WALK

STOP

15.5 Red Curb

Possible 26' Loading Zone (Yellow Curb)

RED CURB

CERAMIC SHOP

RESTAURANT

APPLIANCES

AUTO SUPPLIES

N

XHIBIT "A"



# CITY OF LODI

PUBLIC WORKS DEPARTMENT

## COUNCIL COMMUNICATION

TO: City Council  
FROM: City Manager  
DATE: September 6, 1984  
SUBJECT: Oak Street Loading Zone

---

RECOMMENDED ACTION: City Council to discuss and take appropriate action.

BACKGROUND INFORMATION: This department was requested to propose a possible loading zone for the south side of Oak Street, just west of Sacramento Street. The loading zone could be created by the removal of one parking stall and the shortening of the red curb at the intersection as shown on Exhibit A.

This loading zone could be jointly used by the appliance store and automotive supply at this location.

  
Jack L. Ronsko  
Public Works Director

Attachment

JLR/eeh

APPROVED:

HENRY A. GLAVES, City Manager

FILE NO.