

Pg 109

CITY COUNCIL MEETING
DECEMBER 4, 1985

cc 46

DEVELOPMENT AGREEMENT
VINE STREET AND INTERLAKEN
DRIVE

Chris R. Keszler, the developer of a parcel located on the S. E. corner of Vine Street and Interlaken Drive, which contains four single family lots has furnished the City with the improvement plans, the necessary agreements, guarantees, insurance certificates, and fees for the proposed development.

Council approved the Development Agreement for Vine Street and Interlaken Drive and directed the City Manager and City Clerk to execute the agreement on behalf of the City.



CITY OF LODI

PUBLIC WORKS DEPARTMENT


COUNCIL COMMUNICATION

TO: City Council
FROM: City Manager
DATE: November 21, 1985
SUBJECT: Development at Vine Street & Interlaken Drive

RECOMMENDED ACTION: That the City Council approve the Development Agreement for Vine Street and Interlaken Drive and direct the City Manager and City Clerk to execute the agreement on behalf of the City.

BACKGROUND INFORMATION: Chris R. Keszler, the developer of this parcel, has furnished the City with the improvement plans, the necessary agreements, guarantees, insurance certificates, and fees for the proposed development.

The development is located on the S.E. corner of Vine Street and Interlaken Drive and contains four single family lots.

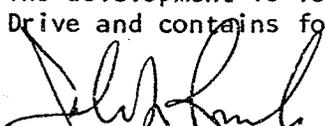
Jack L. Ronsko
Public Works Director


Attachment

JLR/SB/eeh

APPROVED:


THOMAS A. PETERSON, City Manager

FILE NO.

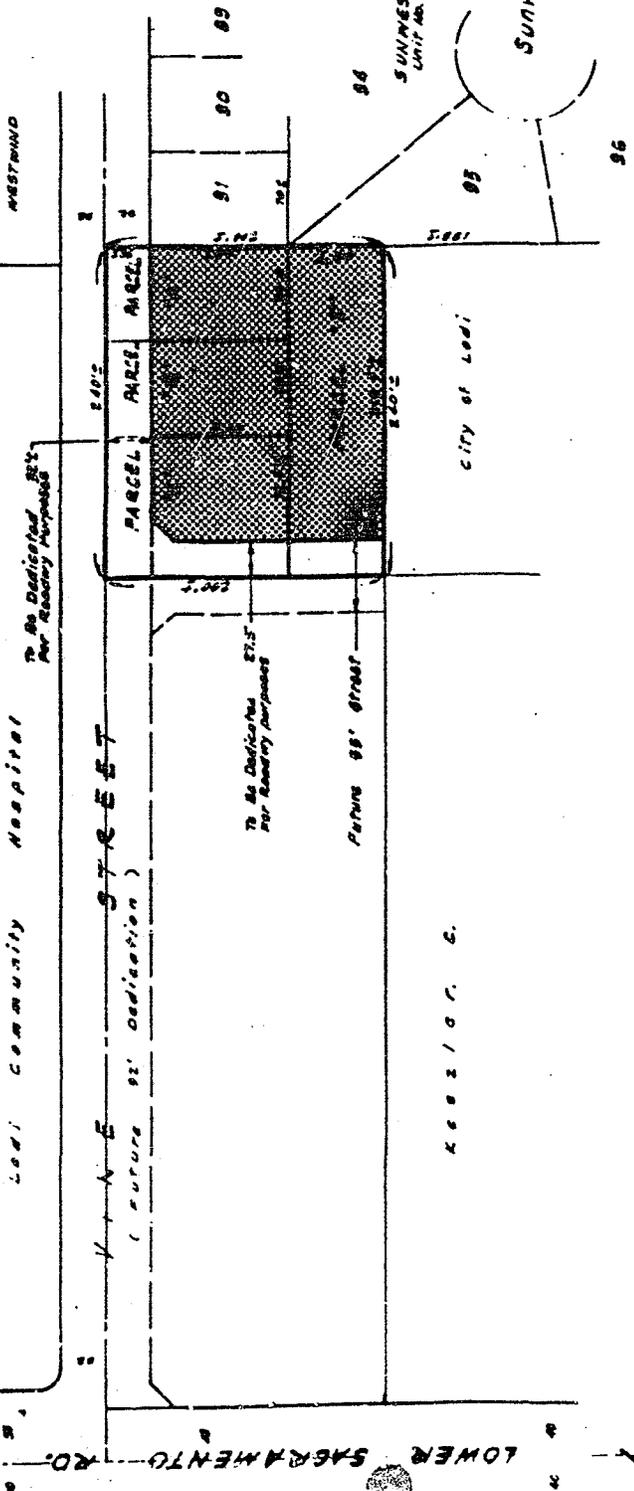

TENTATIVE PARCEL MAP

Being a portion of the Southeast Quarter
of Section 10, T3N R6E, MDB & M, City of Lodi,
San Joaquin County, California

Scale: 1" = 60'

Prepared For:
Fred Baker
317 N. Lodi, Ave.
Lodi, Calif.
PH: 998-2001

Zone: R-1 & A-CB