

CC 14d
CC 12a
Page 72

CITY COUNCIL MEETING

DECEMBER 21, 1983

ACCEPTANCE OF
"CATCH BASIN
REPLACEMENT
82/83"

COUNCIL ACCEPTED THE IMPROVEMENTS IN "CATCH BASIN REPLACEMENT 82/83" AND DIRECTED THE PUBLIC WORKS DIRECTOR TO FILE A NOTICE OF COMPLETION THEREON WITH THE COUNTY RECORDER'S OFFICE.

Council was apprised that the contract for this project was awarded to Wayne Fregien of Stockton on August 3, 1983 in the amount of \$22,930.60 and has been completed in substantial conformance with the plans and specifications approved by the City Council at a final contract price of \$22,993.60.



CITY OF LODI

PUBLIC WORKS DEPARTMENT

RECEIVED
COUNCIL COMMUNICATION

DEC 14 PM 4:25
ALICE M. NEVENS
CITY CLERK
CITY OF LODI

TO: City Council

FROM: City Manager

DATE: December 13, 1983

SUBJECT: Acceptance of "Catch Basin Replacement 82/83"

RECOMMENDED ACTION: That the City Council accept the improvements in "Catch Basin Replacement 82/83" and direct the Public Works Director to file a Notice of Completion with the County Recorder's office.

BACKGROUND INFORMATION: The contract was awarded to Wayne Fregien of Stockton on August 3, 1983 in the amount of \$22,930.60. The contract has been completed in substantial conformance with the plans and specifications approved by the City Council.

The contract completion date was September 15, 1983 and the actual completion date is December 5, 1983. The final contract price was \$22,993.60. The contract was delayed in part because of the delay in materials delivery.


 Jack L. Ronsko
 Public Works Director
 JLR/GER/ns

<p>APPROVED:</p> <p><u>HENRY A. GLAVES, City Manager</u></p>	<p>FILE NO.</p>
--	-----------------


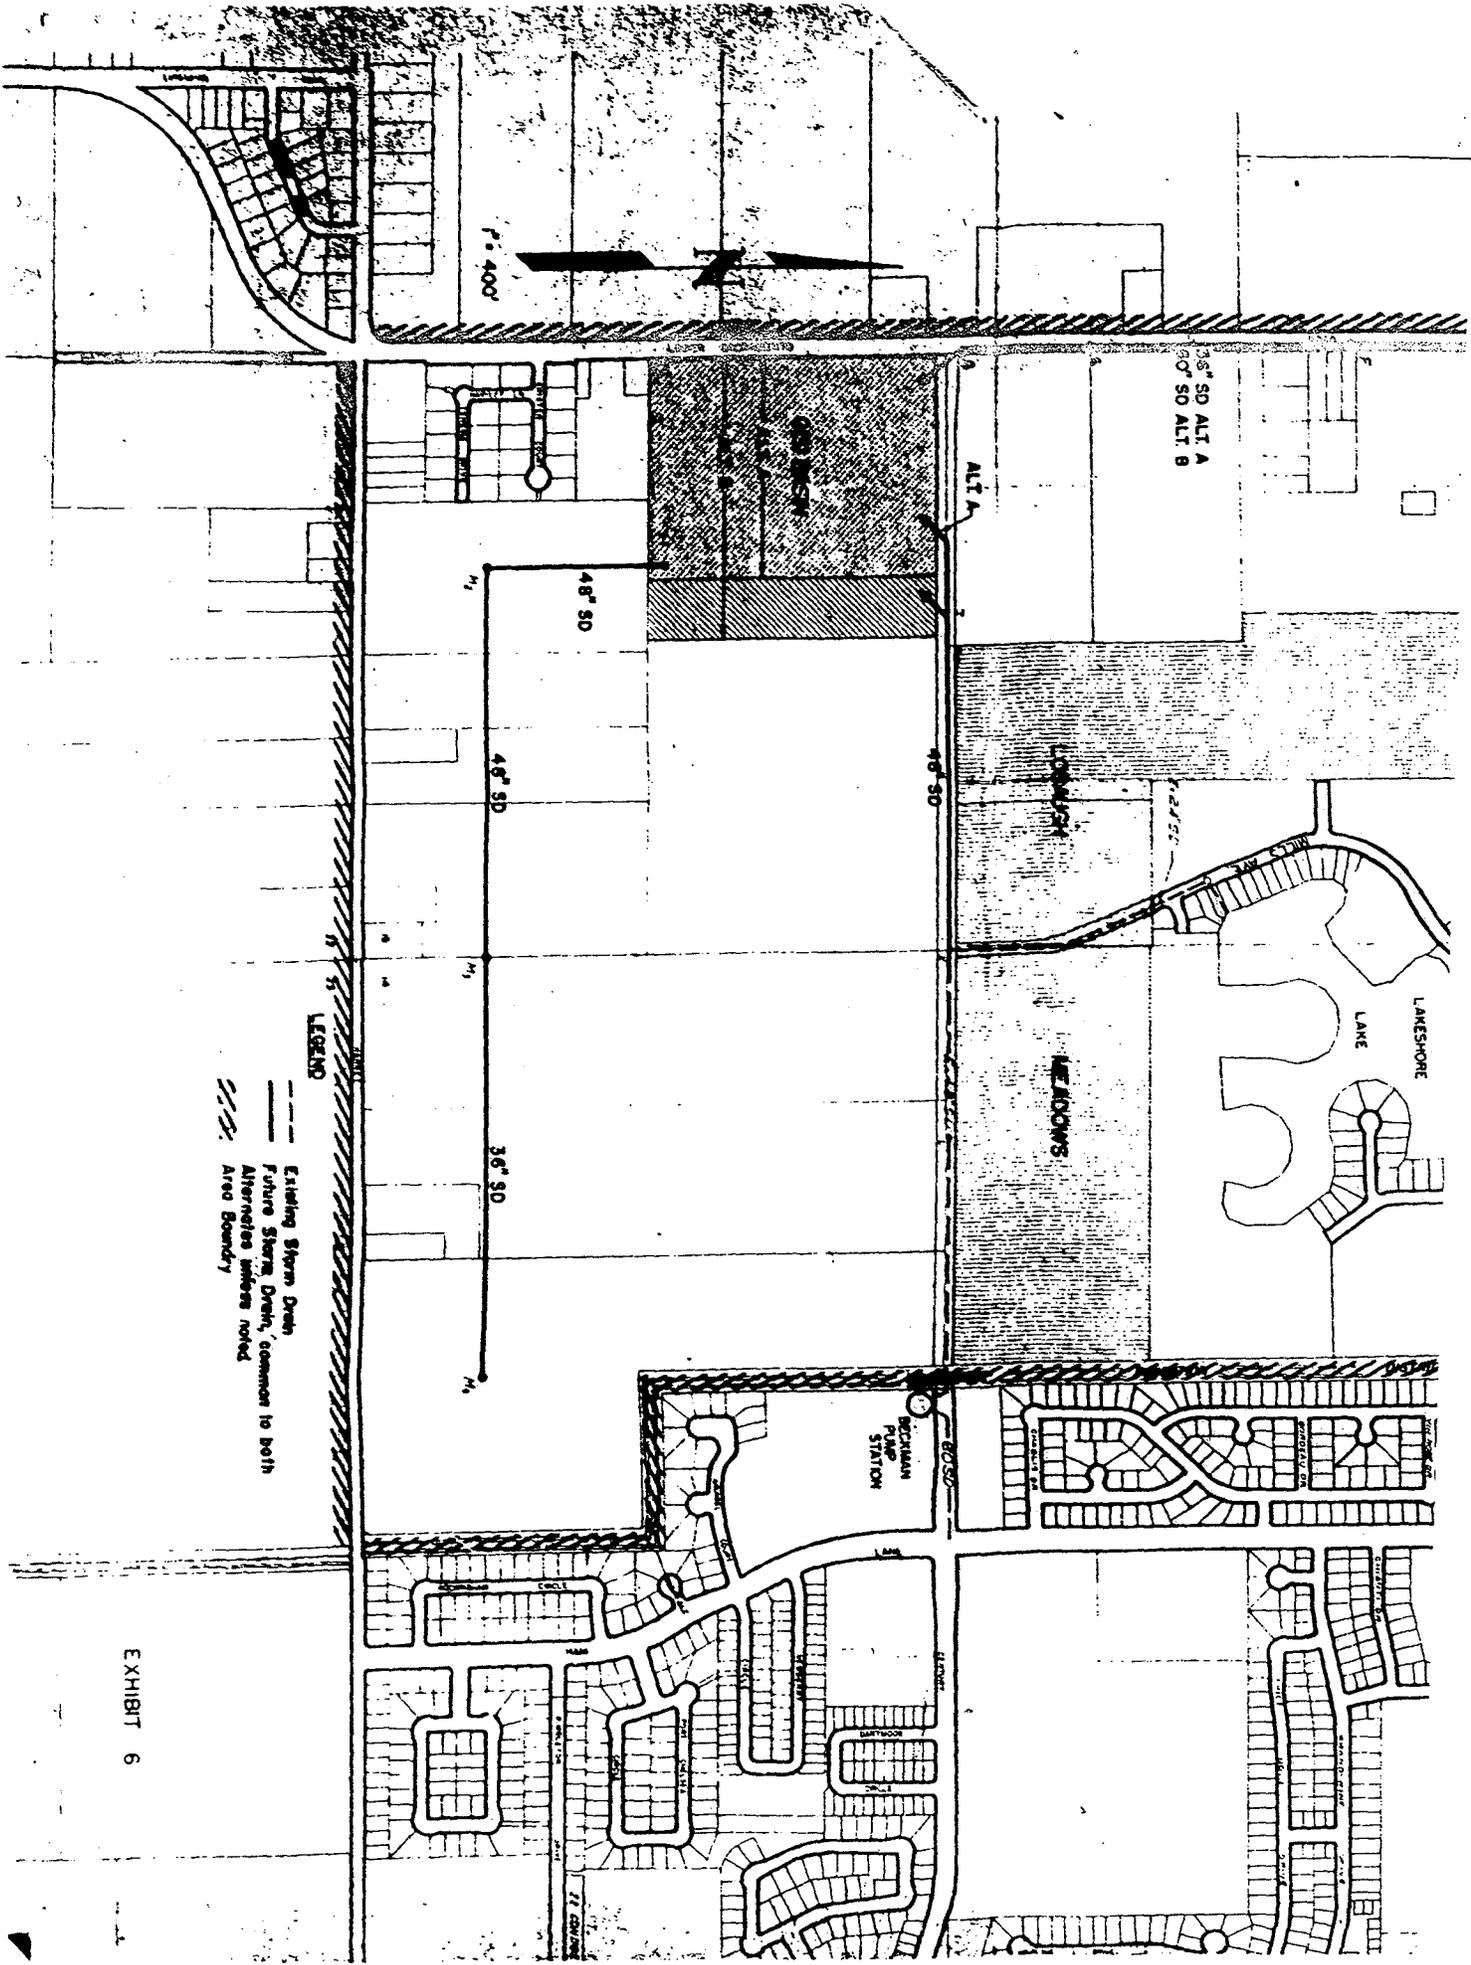


EXHIBIT 6

G AREA
EXHIBIT 6

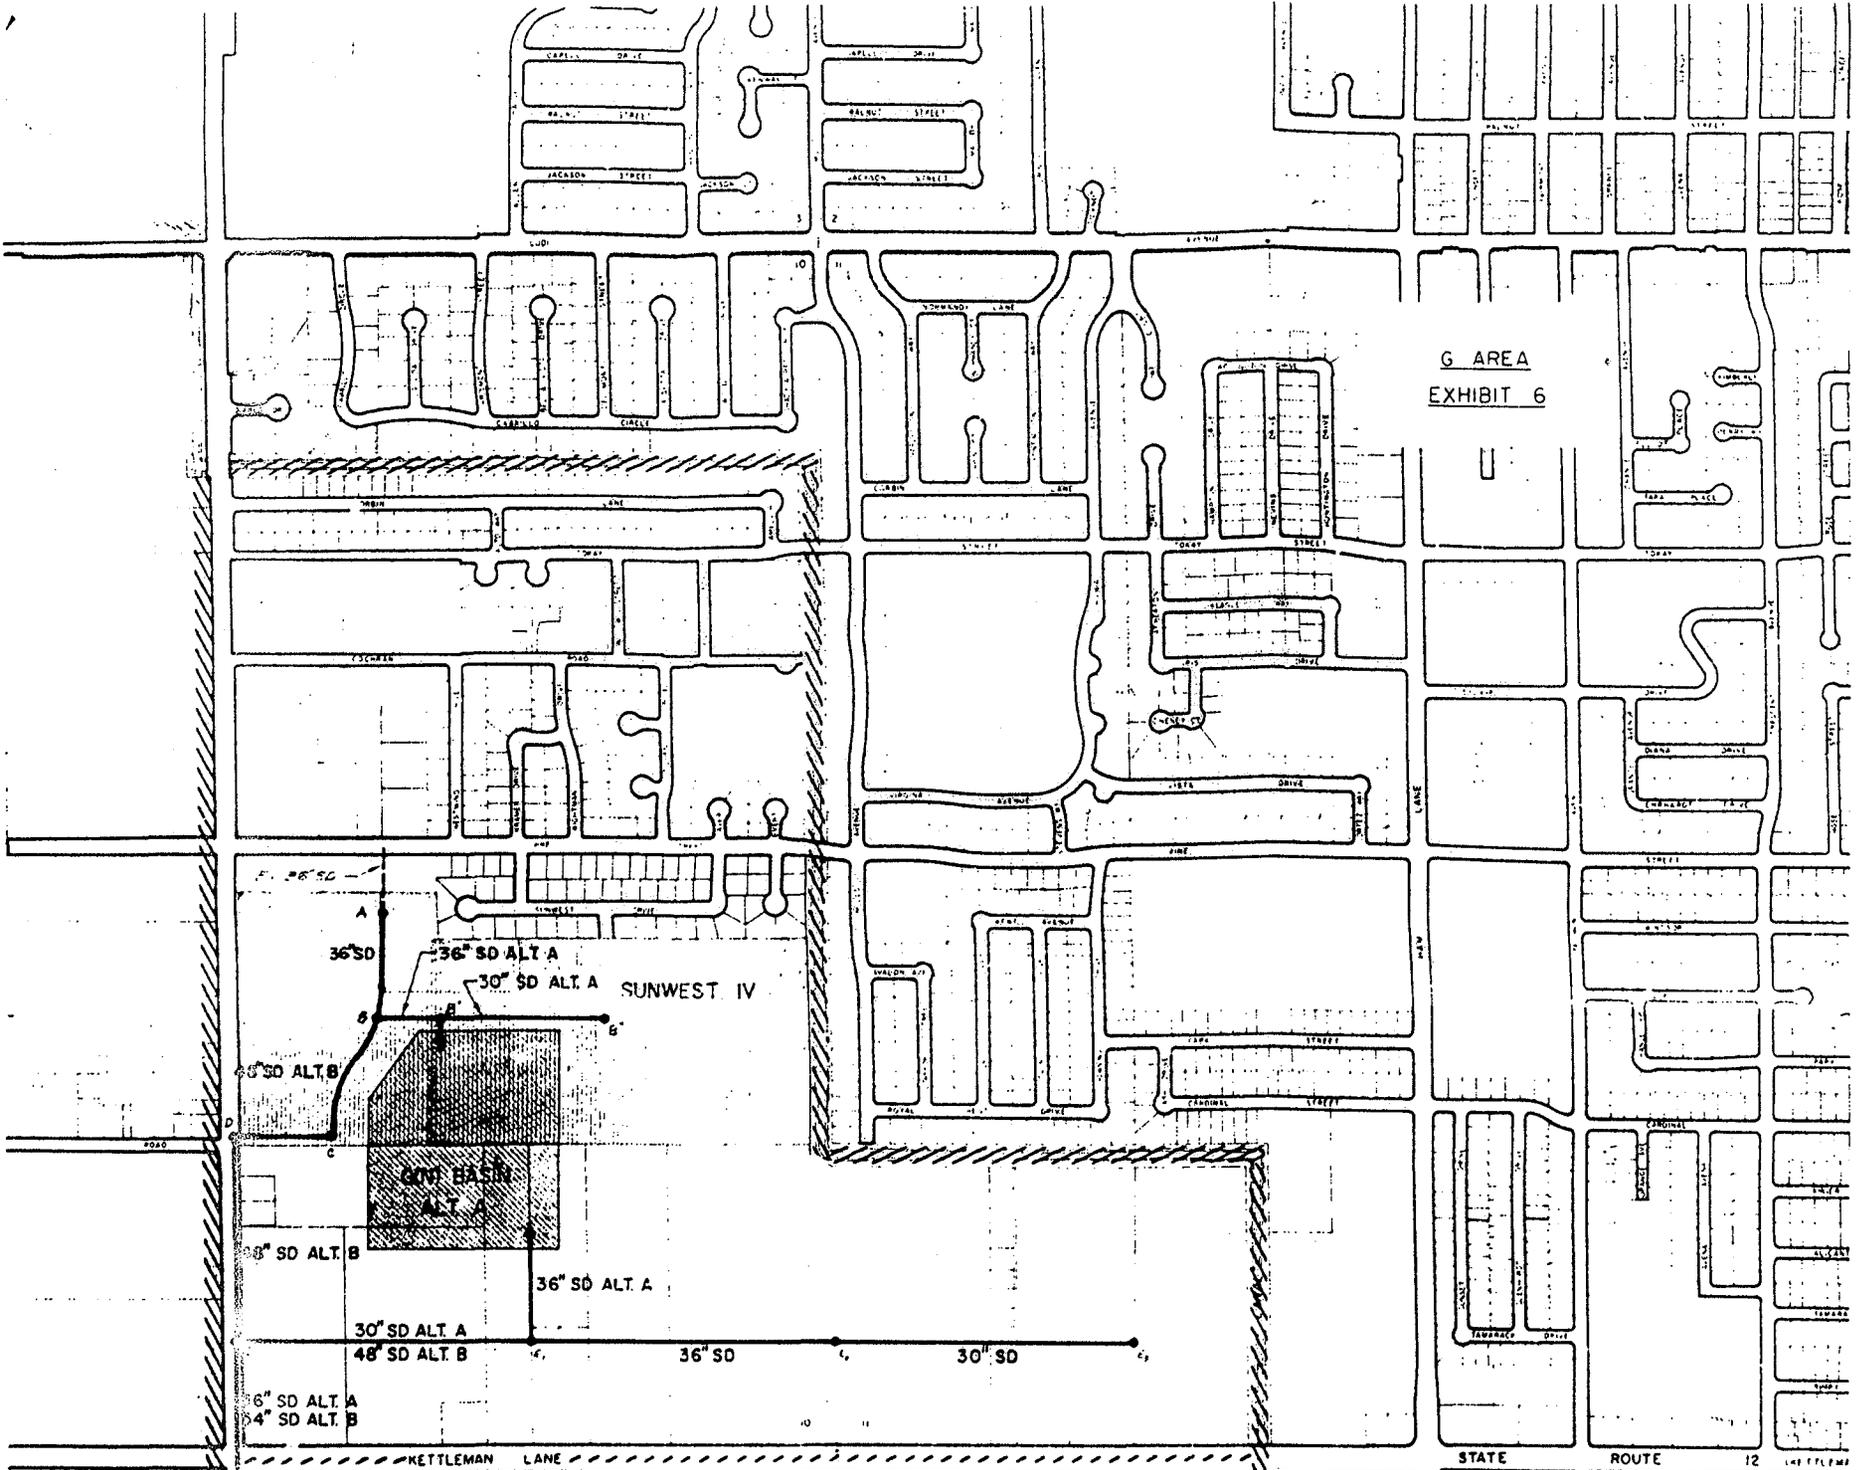

36" SD

36" SD ALT A

30" SD ALT A

SUNWEST IV

6" SD ALT B

6" SD ALT B

30" SD ALT A

48" SD ALT B

36" SD ALT A

36" SD

30" SD

6" SD ALT A

64" SD ALT B

KETTLEMAN LANE

STATE

ROUTE

12

1-8 11-12-13