



**CITY OF LODI
COUNCIL COMMUNICATION**

TM

AGENDA TITLE: Approve Plans and Specifications and Authorize Advertisement for Bids for Hutchins Street Square South Entrance ADA, 125 South Hutchins Street

MEETING DATE: February 19, 2014

PREPARED BY: Public Works Director

RECOMMENDED ACTION: Approve plans and specifications and authorize advertisement for bids for Hutchins Street Square South Entrance ADA, 125 South Hutchins Street.

BACKGROUND INFORMATION: This project will consist of installing 10 concrete ADA-compliant parking stalls and other incidental and related work, all as shown on the plans and specifications for the project. The proposed improvements are shown in Exhibit A.

The improvements are consistent with the City-Wide ADA Transition Plan (February 2011). The improvements will improve ADA access to the facility.

The plans and specifications are on file in the Public Works Department. ~~The planned bid opening date is March 12, 2014.~~ **The project will advertise for bid after the NEPA environmental review is complete.** The project estimate is \$79,000.

FISCAL IMPACT: Not applicable.

FUNDING AVAILABLE: Funding will be identified at project award.



F. Wally Sandelin
Public Works Director

Prepared by Sean Nathan, Associate Civil Engineer
FWS/SN/pmf
Attachment
cc: Neighborhood Services Manager
Associate Civil Engineer Nathan

APPROVED: 

D. Stephen Schwabauer, Interim City Manager



**CITY OF LODI
COUNCIL COMMUNICATION**

TM

AGENDA TITLE: Approve Plans and Specifications and Authorize Advertisement for Bids for Hutchins Street Square South Entrance ADA, 125 South Hutchins Street

MEETING DATE: February 19, 2014

PREPARED BY: Public Works Director

RECOMMENDED ACTION: Approve plans and specifications and authorize advertisement for bids for Hutchins Street Square South Entrance ADA, 125 South Hutchins Street.

BACKGROUND INFORMATION: This project will consist of installing 10 concrete ADA-compliant parking stalls and other incidental and related work, all as shown on the plans and specifications for the project. The proposed improvements are shown in Exhibit A.

The improvements are consistent with the City-Wide ADA Transition Plan (February 2011). The improvements will improve ADA access to the facility.

The plans and specifications are on file in the Public Works Department. The planned bid opening date is March 12, 2014. The project estimate is \$79,000.


FISCAL IMPACT: Not applicable.

FUNDING AVAILABLE: Funding will be identified at project award.



F. Wally Sandelin
Public Works Director

Prepared by Sean Nathan, Associate Civil Engineer
FWS/SN/pmf
Attachment
cc: Neighborhood Services Manager
Associate Civil Engineer Nathan

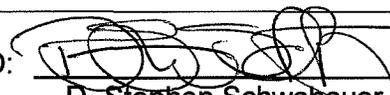APPROVED: 


D. Stephen Schwabauer, Interim City Manager



CITY OF LODI

PUBLIC WORKS DEPARTMENT

HSS SOUTH ENTRANCE ADA EXHIBIT A LOCATION MAP

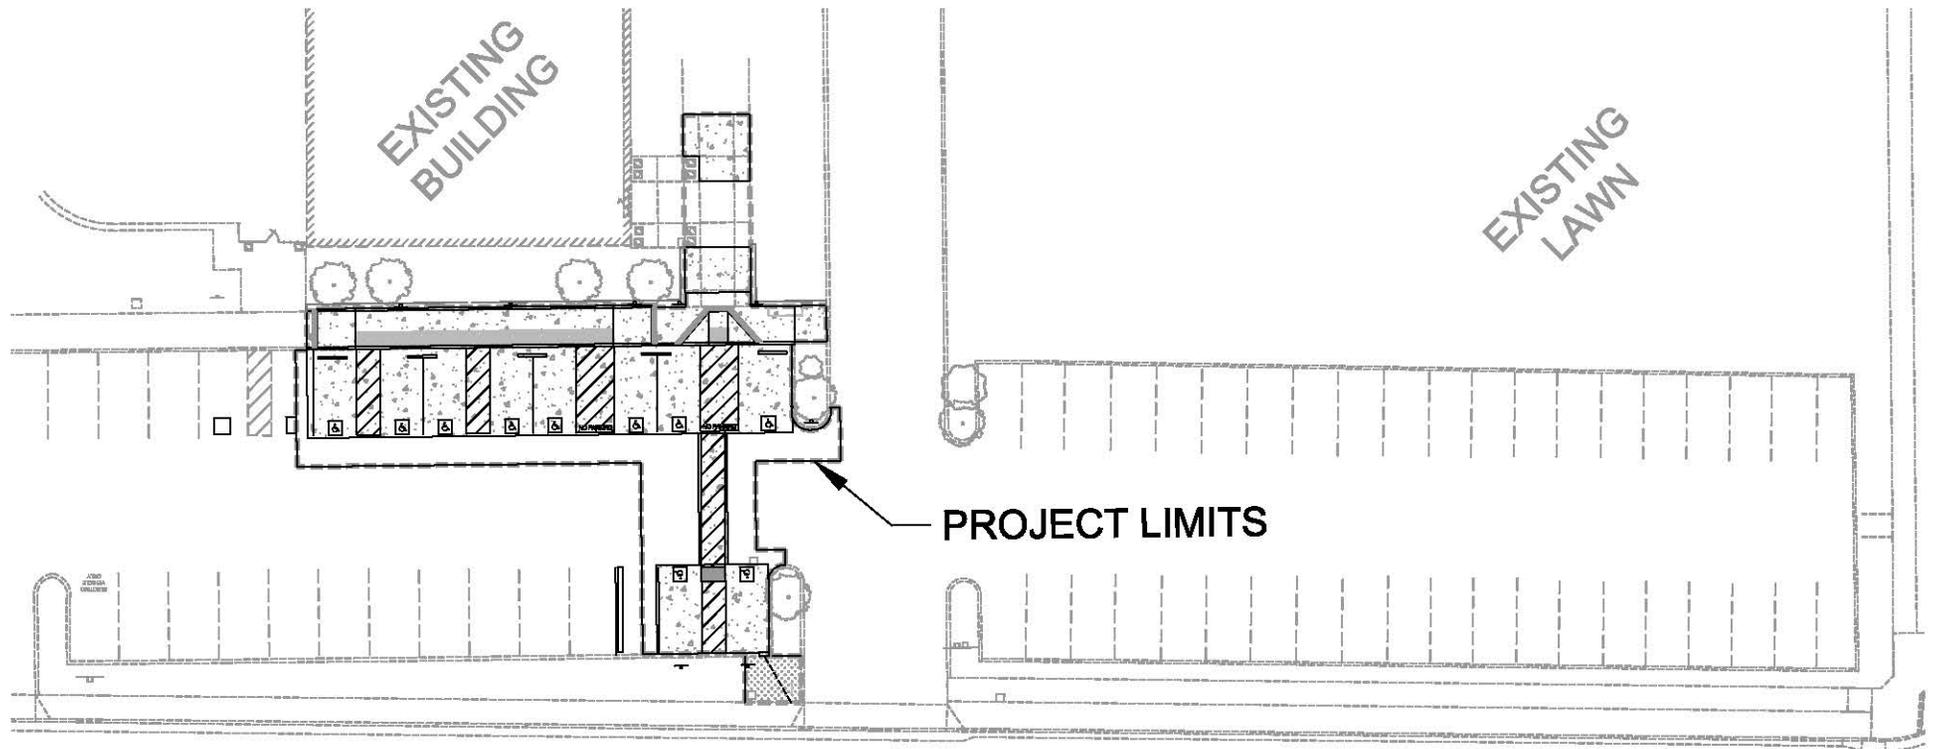

WALNUT ST



SCALE: 1" = 40'