

RESOLUTION NO. 95-90

A RESOLUTION OF THE LODI CITY COUNCIL  
AWARDING THE BID FOR FIBERGLASS REINFORCED HELMETS  
FOR THE FIRE DEPARTMENT

---

WHEREAS, in answer to notice duly published in accordance with law and the order of this City Council sealed bids were received and publicly opened on July 6, 1995 at 11:00 a.m. for the bid for 48 Cairns Model 1010 Fiberglass Reinforced Helmets with Face Shield for the Fire Department, described in the specifications therefore approved by the City Council on June 21, 1995; and

WHEREAS, said bids have been compared, checked, and tabulated and a report thereof filed with the City Manager as follows:

<u>Bidder</u>	<u>Model Bid</u>	<u>Bid</u>
L. N. Curtis & Sons, Oakland	Cairns	\$8,301.06
Allstar Fire Equipment, Baldwin Park	Bullard	\$6,465.00

WHEREAS, the City Manager recommends award of the Bid for 48 Cairns Model 1010 Fiberglass Reinforced Helmets with Face Shield for the Fire Department, be made to the lowest responsible bidder, L. N. Curtis and Sons of Oakland, CA; and

NOW, THEREFORE, BE IT RESOLVED by the Lodi City Council that the award of the Bid for 48 Cairns Model 1010 Fiberglass Reinforced Helmets with Face Shield for the Fire Department, be and the same is hereby awarded to L. N. Curtis and Sons, the lowest responsible bidder, in the amount of \$8,301.00.

Dated: July 19, 1995

---

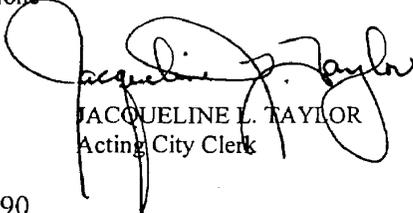
I hereby certify that Resolution No. 95-90 was passed and adopted by the City Council of the City of Lodi in a regular meeting held July 19, 1995, by the following vote:

AYES: COUNCIL MEMBERS - Davenport, Pennino, Sieglock, Warner  
and Mann (Mayor)

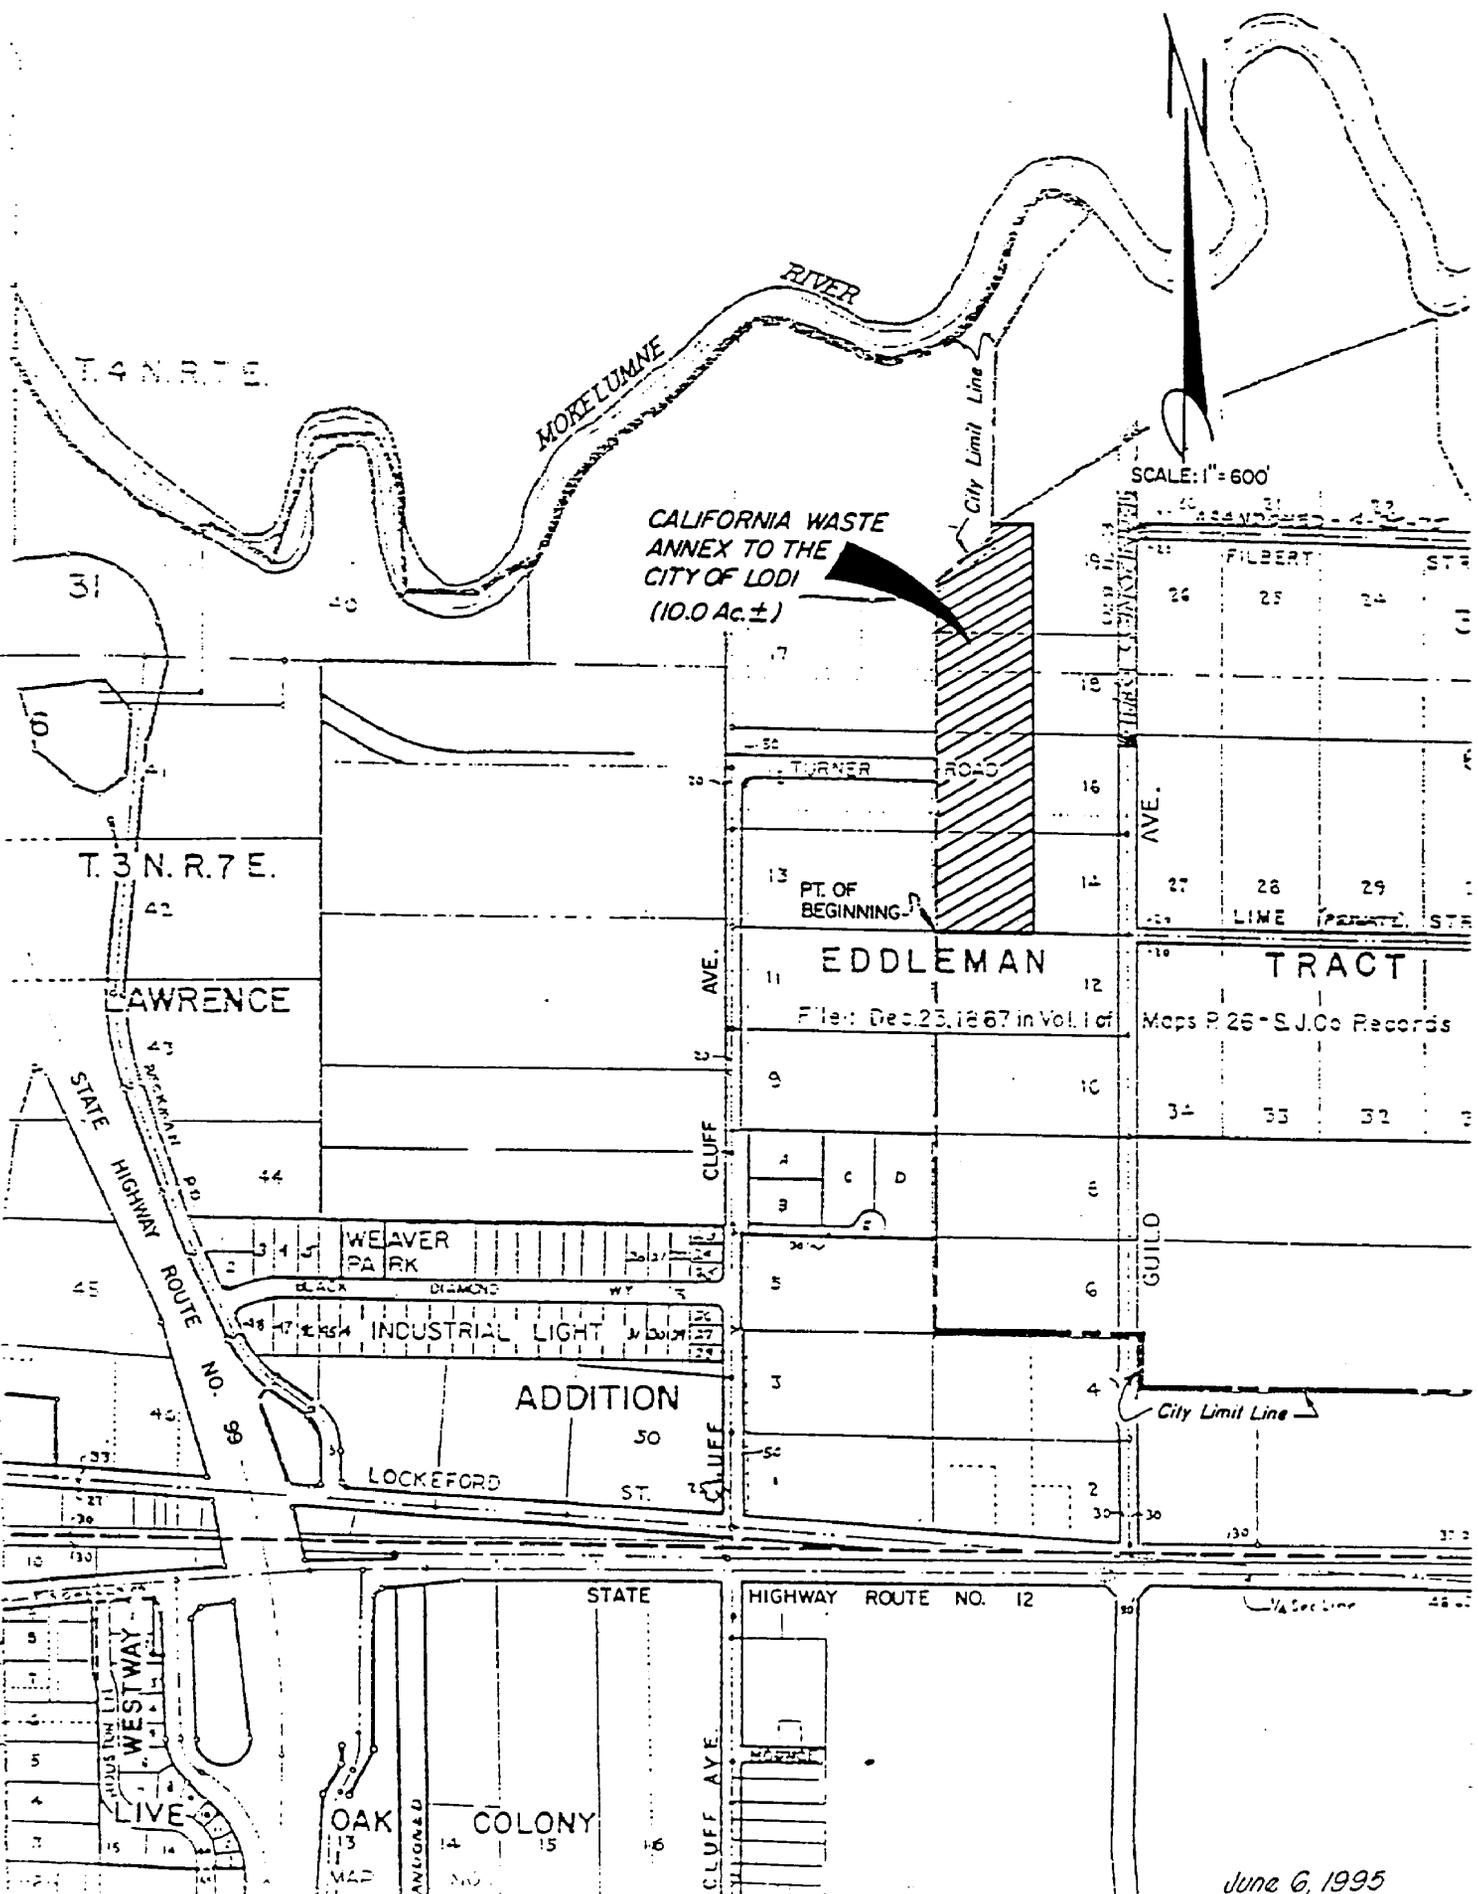
NOES: COUNCIL MEMBERS - None

ABSENT: COUNCIL MEMBERS - None

ABSTAIN: COUNCIL MEMBERS - None

  
JACQUELINE L. TAYLOR  
Acting City Clerk

95-90



**CALIFORNIA WASTE  
ANNEX TO THE  
CITY OF LODI  
(10.0 Ac. ±)**

SCALE: 1" = 600'

FILBERT  
24 25 26  
27 28 29  
LINE (PRIVATE) ST.

**EDDLEMAN TRACT**  
Filed: Dec. 23, 1867 in Vol. 1 of Maps P. 26 - S. J. Co Records

WEAVER PARK

INDUSTRIAL LIGHT

ADDITION

LOCKEFORD ST.

STATE

HIGHWAY ROUTE NO. 12

WESTWAY  
LIVE

OAK COLONY

June 6, 1995

# EXHIBIT A

June 6, 1995

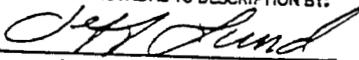
DESCRIPTION OF  
PROPOSED  
CALIFORNIA WASTE ANNEXATION  
TO THE CITY OF LODI  
SAN JOAQUIN COUNTY, CALIFORNIA

A portion of Section 6, Township 3 North, Range 7 East and a portion of Section 31, Township 4 North, Range 7 East, Mount Diablo Base and Meridian, more particularly described as follows:

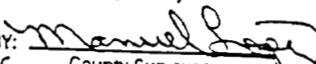
Beginning at the southwest corner of Lot 14 of EDDLEMAN TRACT (filed in Book of Official Maps and Plats, Volume 1, page 26, San Joaquin County Records) said corner being on the Lodi City Limit line bearing South 88°49'15" East, 670.25 feet and South 0°01' East, 519.33 feet from the intersection of the centerline of Cluff Avenue with the centerline of Turner Road; thence North 0°01' West along the west line of said Lot 14 and along the west line of Lot 16 of said EDDLEMAN TRACT, being along said City Limit line, 394.00 feet to the southwest corner of the 13.11 acre parcel shown on Record of Survey filed in Book 22 of Surveys at page 111, San Joaquin County Records; thence along the westerly line of said 13.11 acre parcel and said City Limit line the following three (3) courses: (1) continue North 0°01' West, 731.00 feet, (2) North 47°49' East, 282.2 feet and (3) North 0°01' West, 20.65 feet to the northwest corner of said 13.11 acre parcel; thence leaving said City Limit line, South 88°47' East along the north line of said 13.11 acre parcel, 134.43 feet; thence South 0°01' East, 1339.60 feet to the south line of said Lot 14; thence North 88°47' West along said south line, 343.49 feet to the point of beginning.

Containing 10.0 acres, more or less.

RECOMMENDED APPROVAL AS TO DESCRIPTION BY:

  
Deputy County Surveyor

APPROVED BY:

  
for County Surveyor

LOCAL AGENCY FORMATION COMMISSION

**LAFCO**

OF SAN JOAQUIN COUNTY

1860 EAST HAZELTON AVENUE  
STOCKTON, CALIFORNIA 95205  
PHONE: 209/468-3198

EXECUTIVE OFFICER  
GERALD F. SCOTT

LEGAL COUNSEL  
MICHAEL MCGREW  
DEPUTY COUNTY COUNSEL

COMMISSION MEMBERS

WILLIAM L. PERRY, CHAIRMAN  
MANTECA MAYOR  
EDWARD A. SIMAS, VICE-CHAIRMAN  
3rd DISTRICT SUPERVISOR  
HAROLD R. NELSON  
PUBLIC MEMBER  
GEORGE L. BARBER  
4th DISTRICT SUPERVISOR  
JOAN GARRAH  
STOCKTON MAYOR  
STEVEN R. MCKEE, ALTERNATE  
LATHROP CITY COUNCIL MEMBER  
EVELYN L. COSTA, ALTERNATE  
PUBLIC MEMBER  
ROBERT J. CABRAL, ALTERNATE  
5th DISTRICT SUPERVISOR

June 29, 1995

City Of Lodi  
C/O City Clerk  
221 West Pine Street  
Lodi, CA 95240

JUL 10 1995

COMMUNITY  
DEVELOPMENT  
DEPARTMENT (LAFCO)

RE: CALIFORNIA WASTE REORGANIZATION (LAFCO 9-95) Including  
Annexation To The City-Of-Lodi And Detachments From The  
Mokelumne Fire District And The SJC Resource Conservation  
District

You are hereby notified that LAFCO's Certificate of Completion for  
the above entitled jurisdictional change was recorded with the San  
Joaquin County Recorder on June 29, 1995 as Instrument Number  
95058617. The jurisdictional change is complete and effective as  
of the date of recording.

Upon receipt of the recorded documents, within about a week, a  
certified copy of the recorded Certificate of Completion will be  
sent to you for your records.

Please notify anyone who you feel should know that the  
jurisdictional change is complete and now in effect.

Very truly yours,

  
GERALD F. SCOTT

Executive Officer

GFS:dm

cc:

County Elections, w/description  
Woodbridge Fire District  
SJC Resource Conservation District  
California Highway Patrol  
California Highway Patrol (Lodi)  
County Sheriff  
Thomas Brothers  
Myron Chan  
Tom Sweeso  
Compass Maps  
James Schroeder  
Cecil Dillon  
California Waste Removal

COM9-95-LTR.



COMMUNITY DEVELOPMENT DEPARTMENT

CALIF. WASTE REORGANIZATION VICINITY MAP

