

RESOLUTION NO. 78-83

RESOLUTION ESTABLISHING "NO PARKING" ZONES AND TRAFFIC LEGEND PAINTING ON SCHOOL STREET - LODI AVENUE TO LOCKEFORD STREET.

BE IT RESOLVED by the City Council of the City of Lodi that "No Parking" zones be established on School Street, Lodi Avenue to Lockeford Street as shown on "Exhibits A, B, C, D, E and F attached hereto and thereby made a part hereof.

BE IT FURTHER RESOLVED that the Traffic Legend Painting for the area of School Street - Lodi Avenue to Lockeford Street, as shown on the attached Exhibits is hereby approved by the City Council.

Dated: July 19, 1978

I hereby certify that Resolution No. 78-83 was passed and adopted by the City Council of the City of Lodi in a regular meeting held July 19, 1978 by the following vote:


Ayes: Councilmen - Hughes, Katnich, Katzakian, Pinkerton and McCarty

Noes: Councilmen - None

Absent: Councilmen - None

  
ALICE M. REIMCHE  
CITY CLERK


LODI AVE

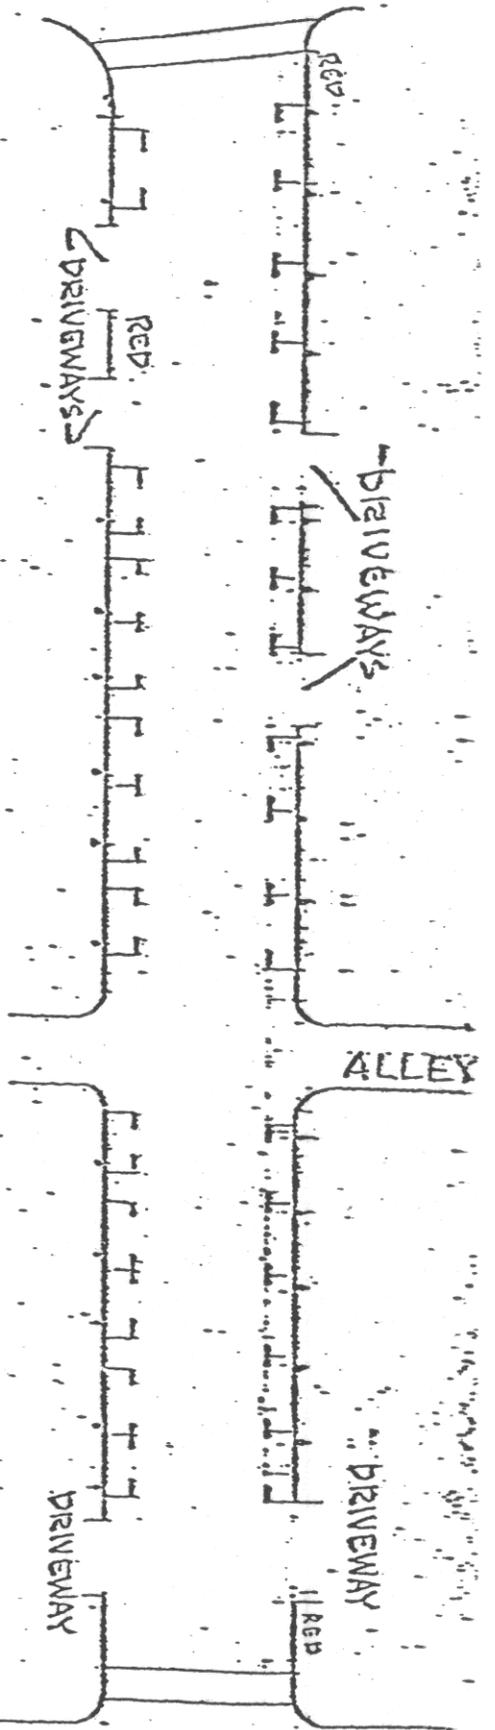

EXISTING  
26 STALLS

LEGEND

- PROPOSED RED CURB
- F.H. FIRE HYDRANT
- PARKING STALL & METER

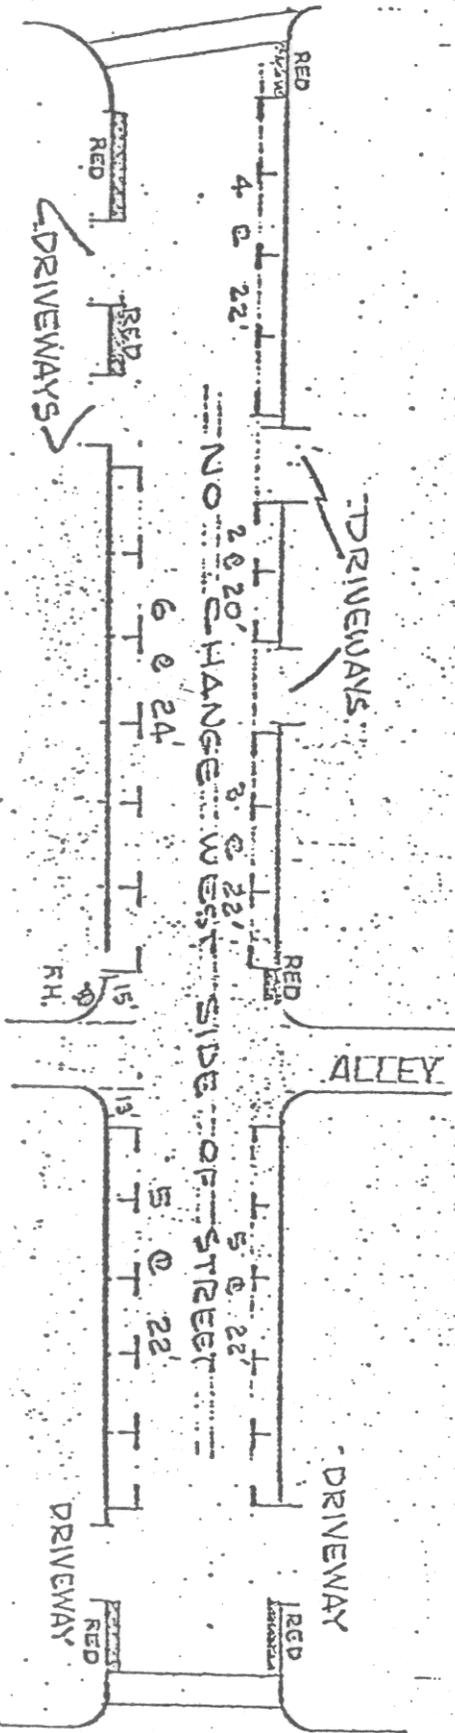

PROPOSED  
25 STALLS

WALNUT ST

EXHIBIT A, # 1

Revised 9-1-77  
5-15-78

WALNUT ST.

SCHOOL ST.

TAXI STAND

GREEN CURB - 12 MIN. LIMIT

EXISTING  
26 STALLS, 1 TAXI STAND

TAXI STAND

PENNEY'S

OAK

ST.

RED  
21'  
5  
23'  
GREEN CURB - 12 MIN. LIMIT  
POST OFFICE  
RED  
21'

DOLLAR  
STORE

PROPOSED  
22 STALLS, 1 TAXI STAND


Revised 9-2-77  
" 5.15.78

EXHIBIT "A"

# 2

EXHIBIT "B"

OAK ST.

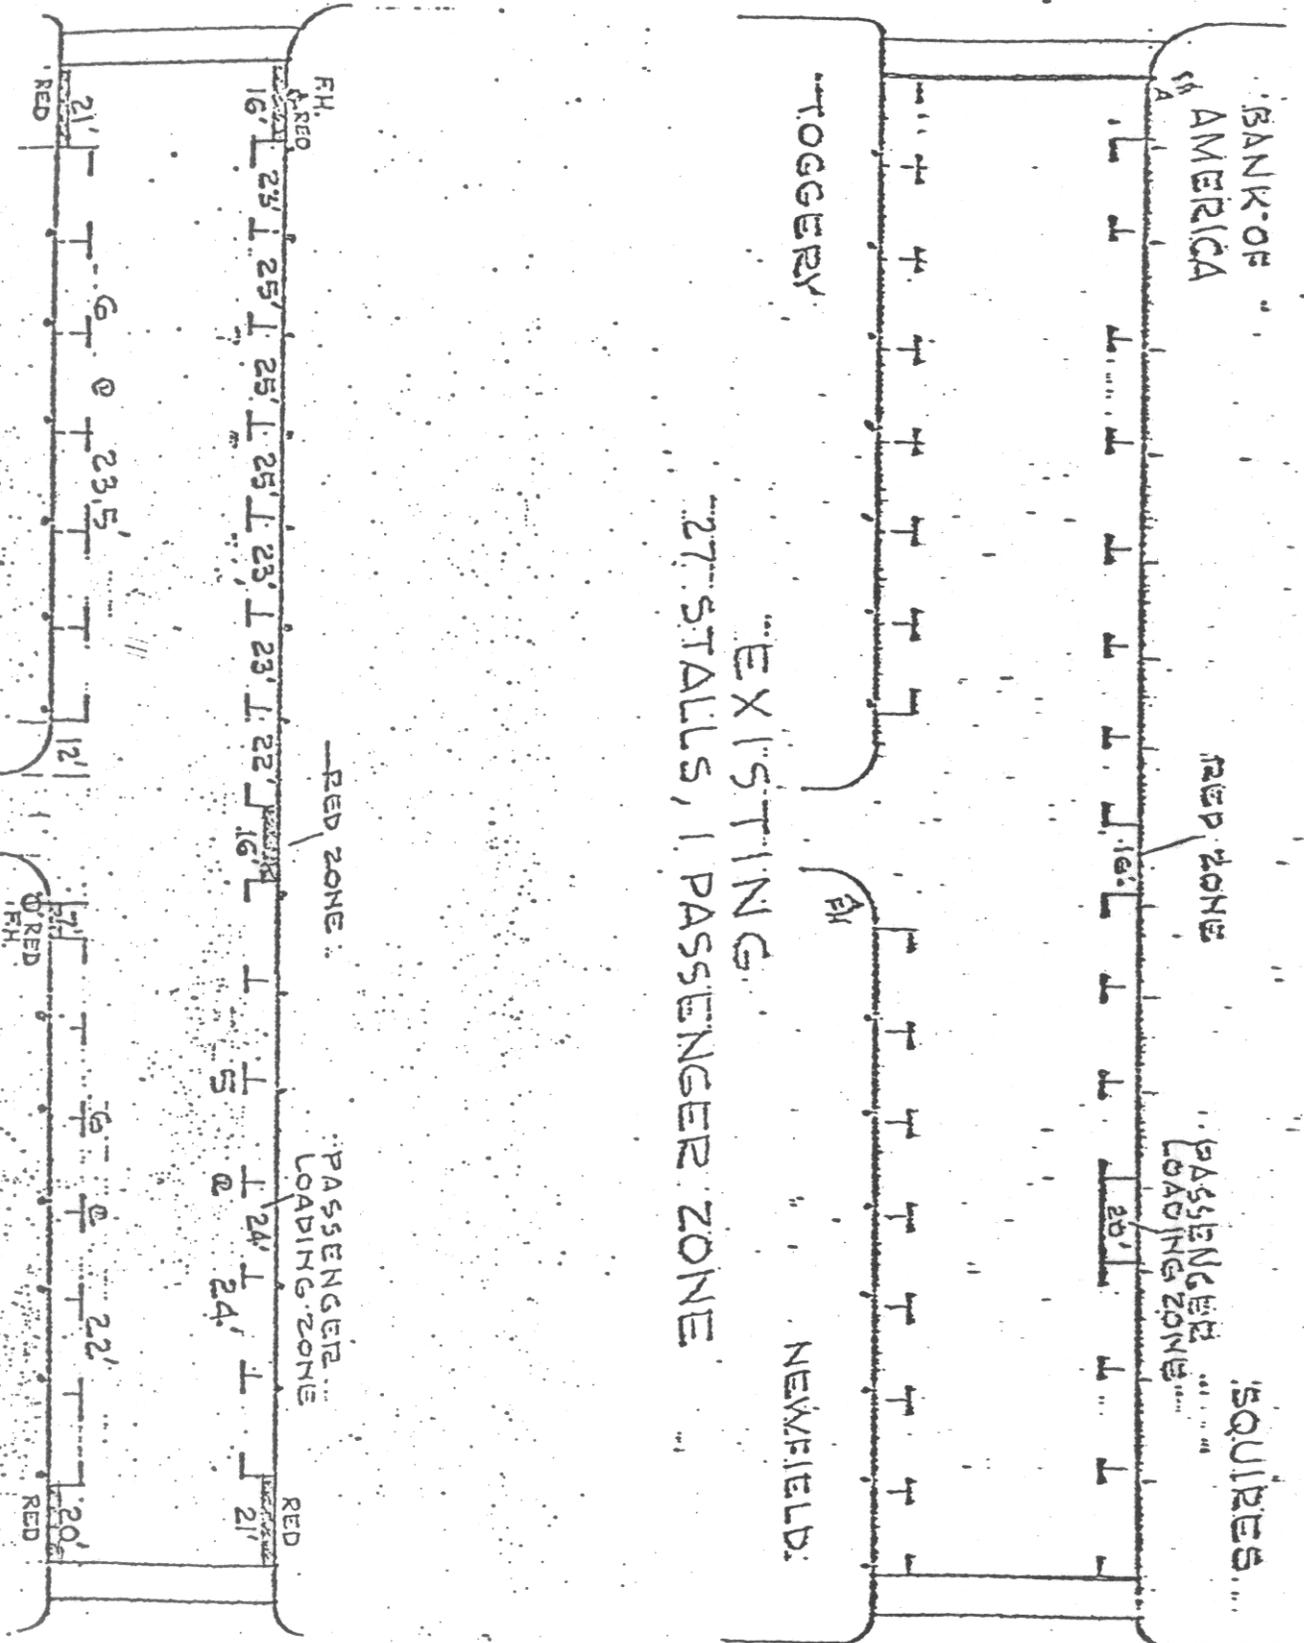

PINE ST.

PROPOSED  
24 STALLS, 1 PASSENGER ZONE


EXHIBIT "A" # 3

REVISED 9.2.07  
5.15.78

SCHOOL ST.



CHRISTENSEN'S

DRIVEWAY

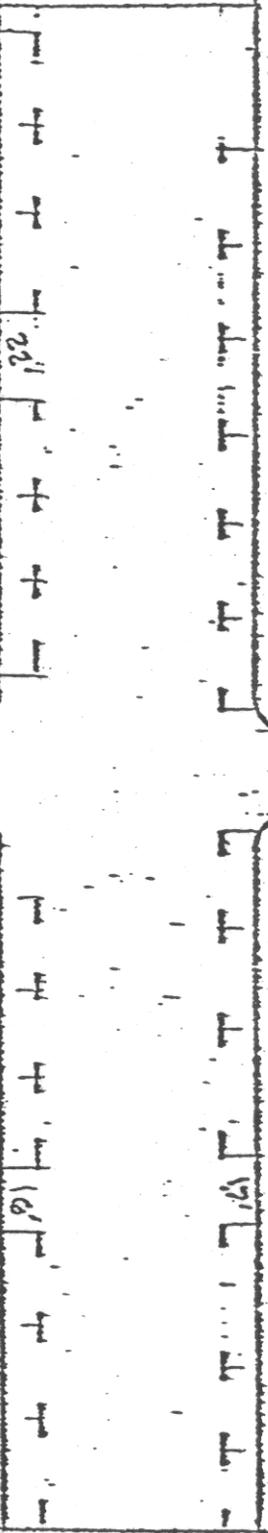

EXISTING  
24 STALLS, 2 YELLOW ZONES

PINE ST.

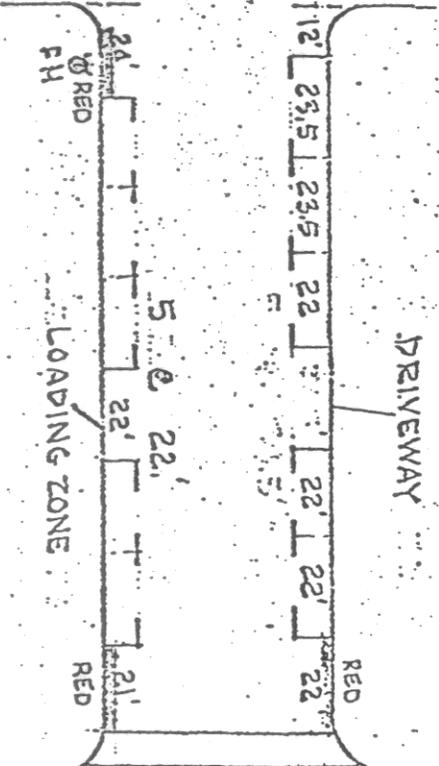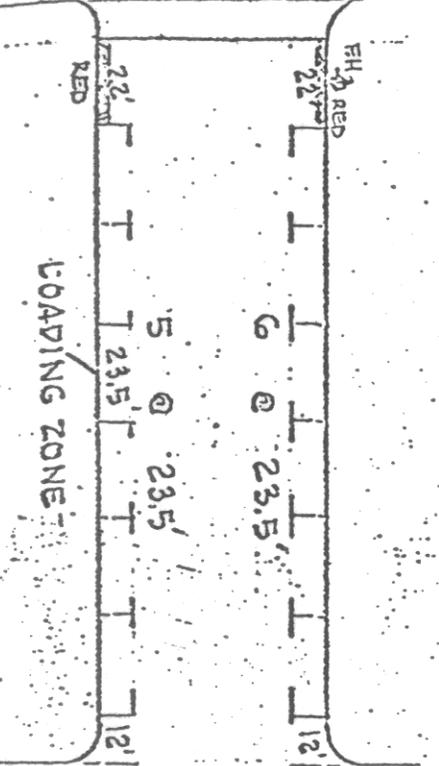


ELM ST.

PROPOSED  
21 STALLS, 2 YELLOW ZONES EXHIBIT A




Revised 9.2.17  
5.15.18

ELM ST.

LOCUST ST.

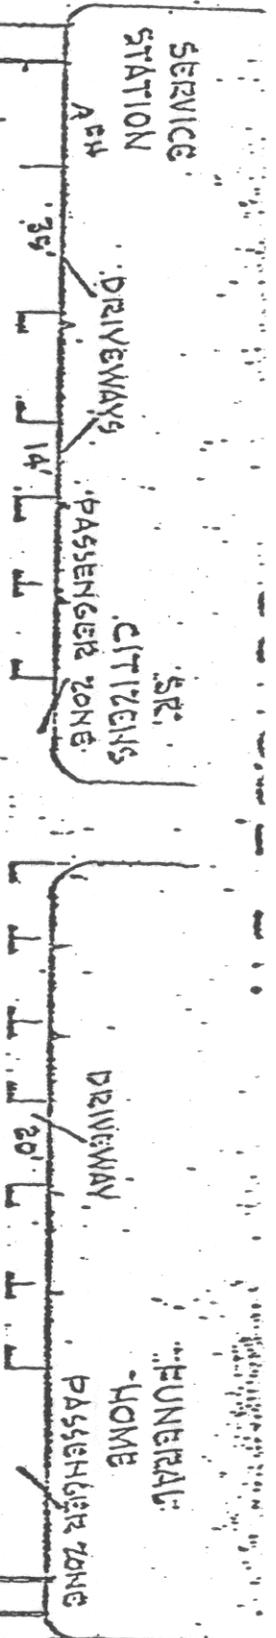

EXISTING 19 STALLS, 3 PASSENGER ZONES

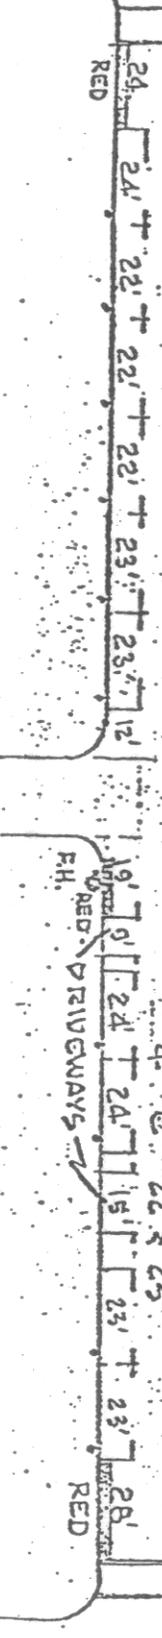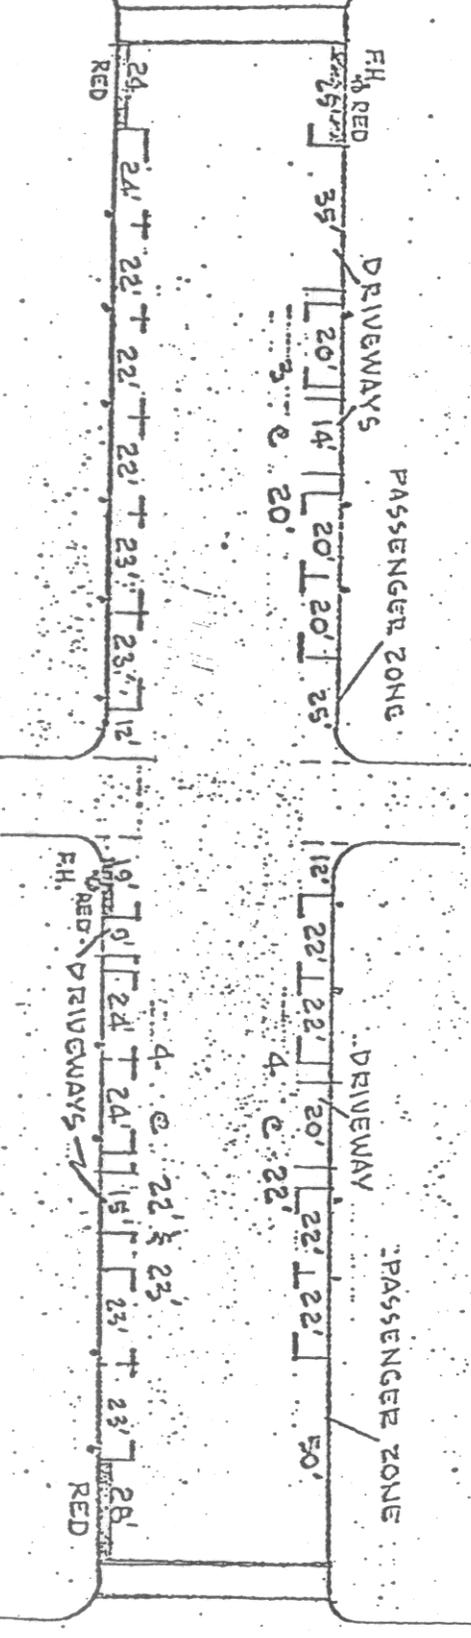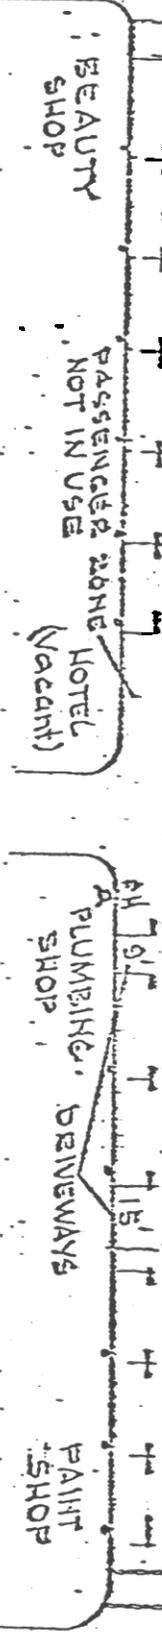


PROPOSED 17 STALLS, 2 PASSENGER ZONES EXHIBIT "A" 5

Revised 9, 2, 11

EXHIBIT "E"


SCHOOL ST.

LOCUST ST.

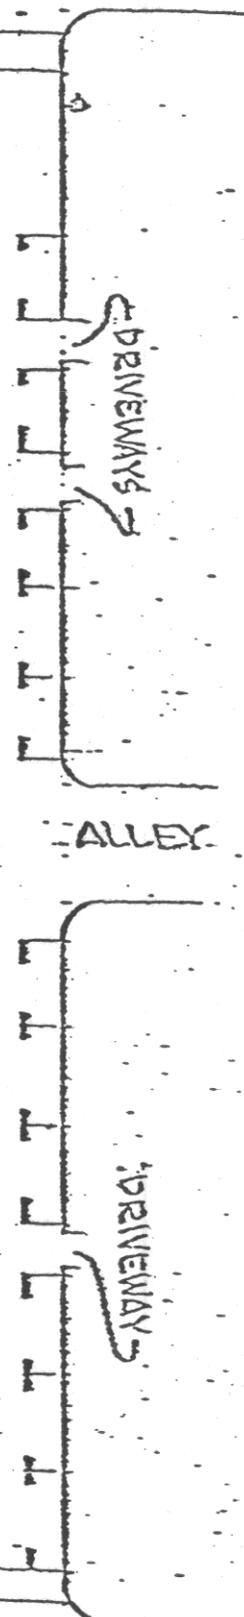

EXISTING  
22 STALLS

LOCKEFORD ST.

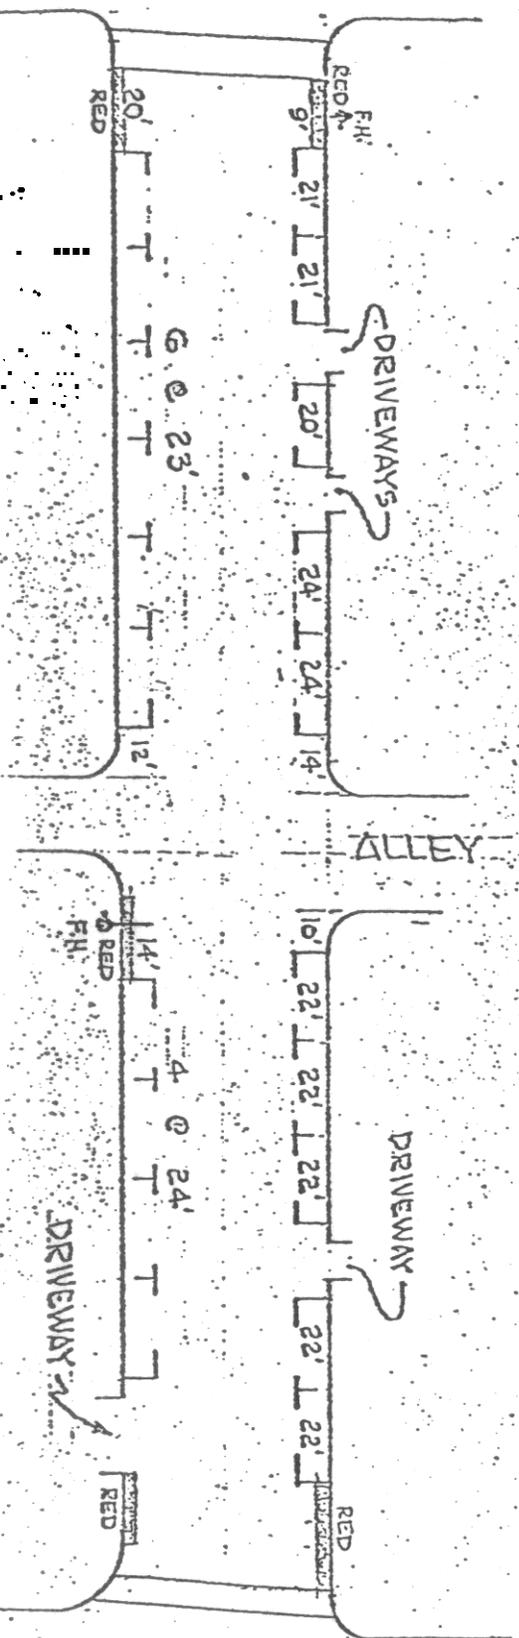

PROPOSED  
19 STALLS

Revised 9-2-77  
5-15-78 EXHIBIT "F"

EXHIBIT "A" 6