



CITY OF LODI

COUNCIL COMMUNICATION

AGENDA TITLE: Approve Plans and Specifications and Authorize Advertisement for Bids for Elm Street Improvements, School Street to Sacramento Street

MEETING DATE: February 21, 2001

PREPARED BY: Public Works Director

RECOMMENDED ACTION: That the City Council approve the plans and specifications for the above project and authorize advertising for bids.

BACKGROUND INFORMATION: This project will reconstruct Elm Street between School Street and Sacramento Street. This block of Elm Street will be the main pedestrian corridor between Sacramento Street and the cinema complex on the corner of Elm Street and School Street. The reconstruction project will replace the existing curb, gutter and sidewalk and asphalt street with pavers, street trees, streetlights, decorative overhead lights, street benches, and trash receptacles. A decorative pattern will also be constructed in Elm Street at the entrance to the parking lot at 15 West Elm Street. (See Exhibit A.) In order to reduce the lead time on the street lights, the City will order the poles directly from the manufacturer since they match the other Downtown streetlights.

The Preliminary Plan was reviewed with property owners and Council in July 1999, and the Council authorized a design agreement with Worthington and Associates in March 2000.

The plans are on file in the Public Works Department.

FUNDING: The money for this project will be coming from the Community Development Block Grant Fund, Street Fund and the Electric Utility Fund. A request for appropriation of funds will be made at contract award.

Project Estimate: \$600,000
Budgeted: 2000/2001 fiscal year
Planned Bid Opening Date: March 28, 2001

Richard C. Prima, Jr.
Public Works Director

Prepared by Wesley Fujitani, Senior Civil Engineer


RCP/WF/pmf
Attachment

cc: Joel Harris, Purchasing Officer
George Bradley, Street Superintendent

APPROVED: _____

H. Dixon Flynn -- City Manager

Exhibit A

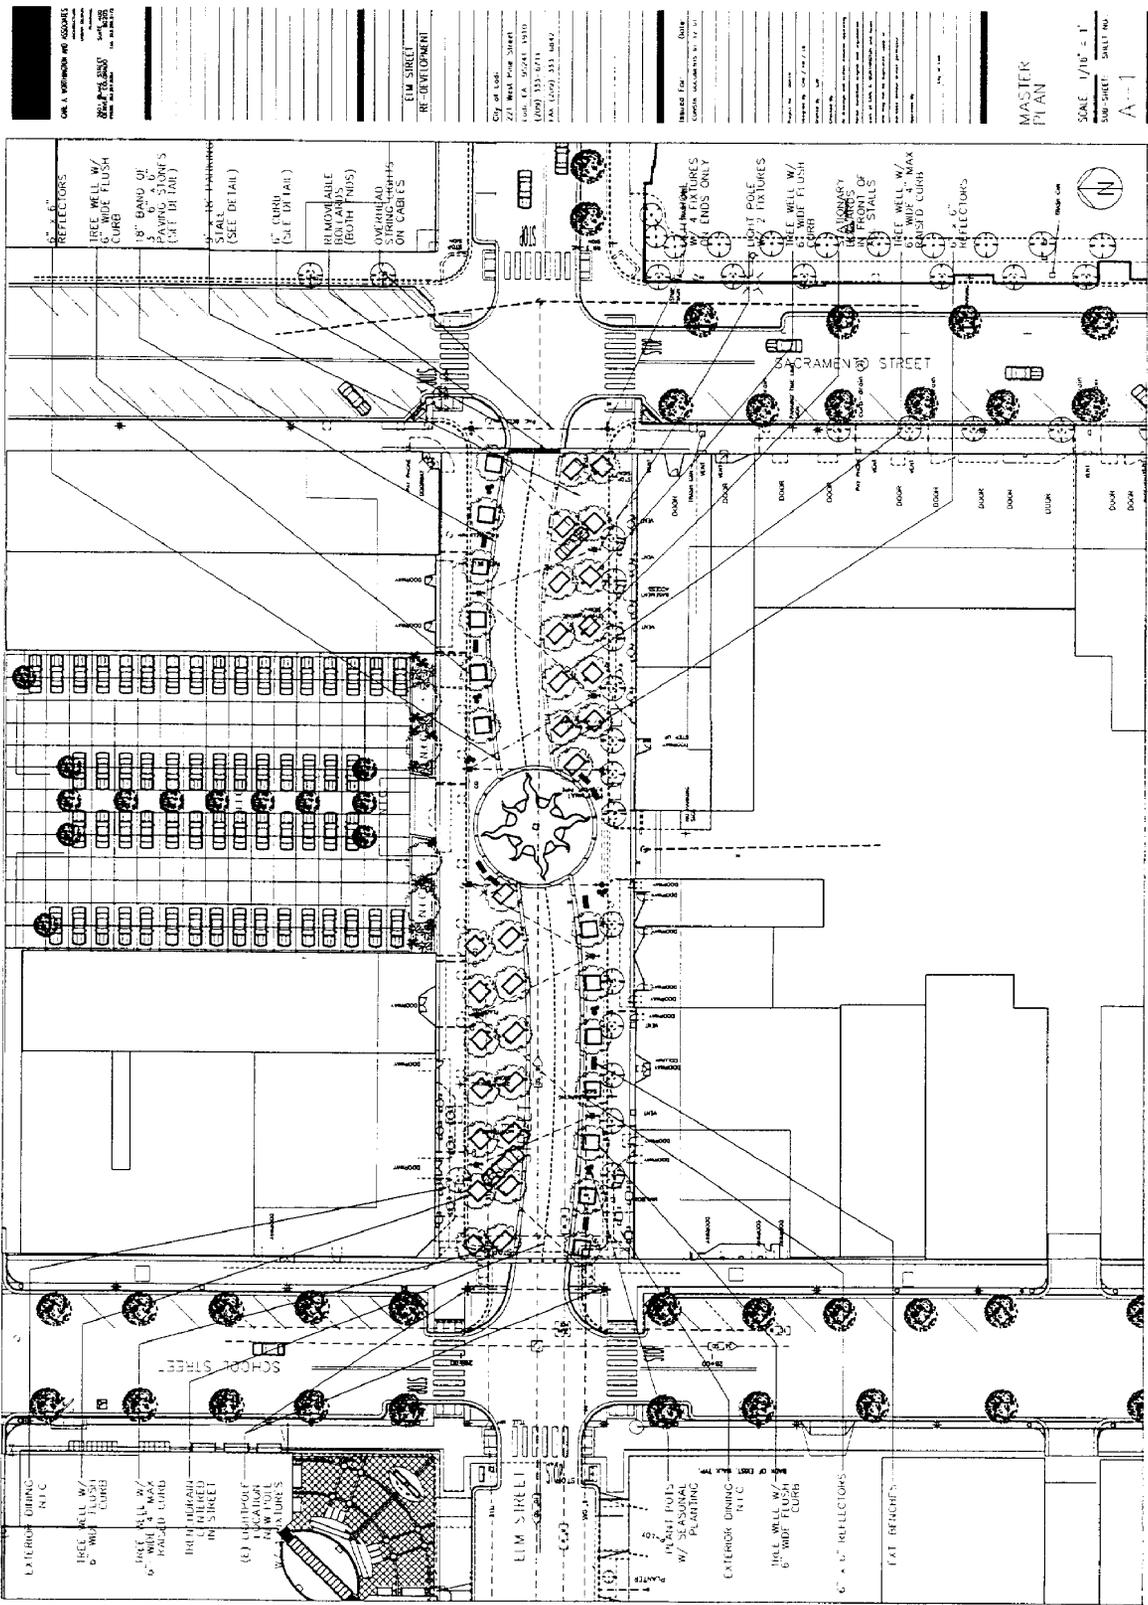



MASTER PLAN
 SHEET NO. A-1